
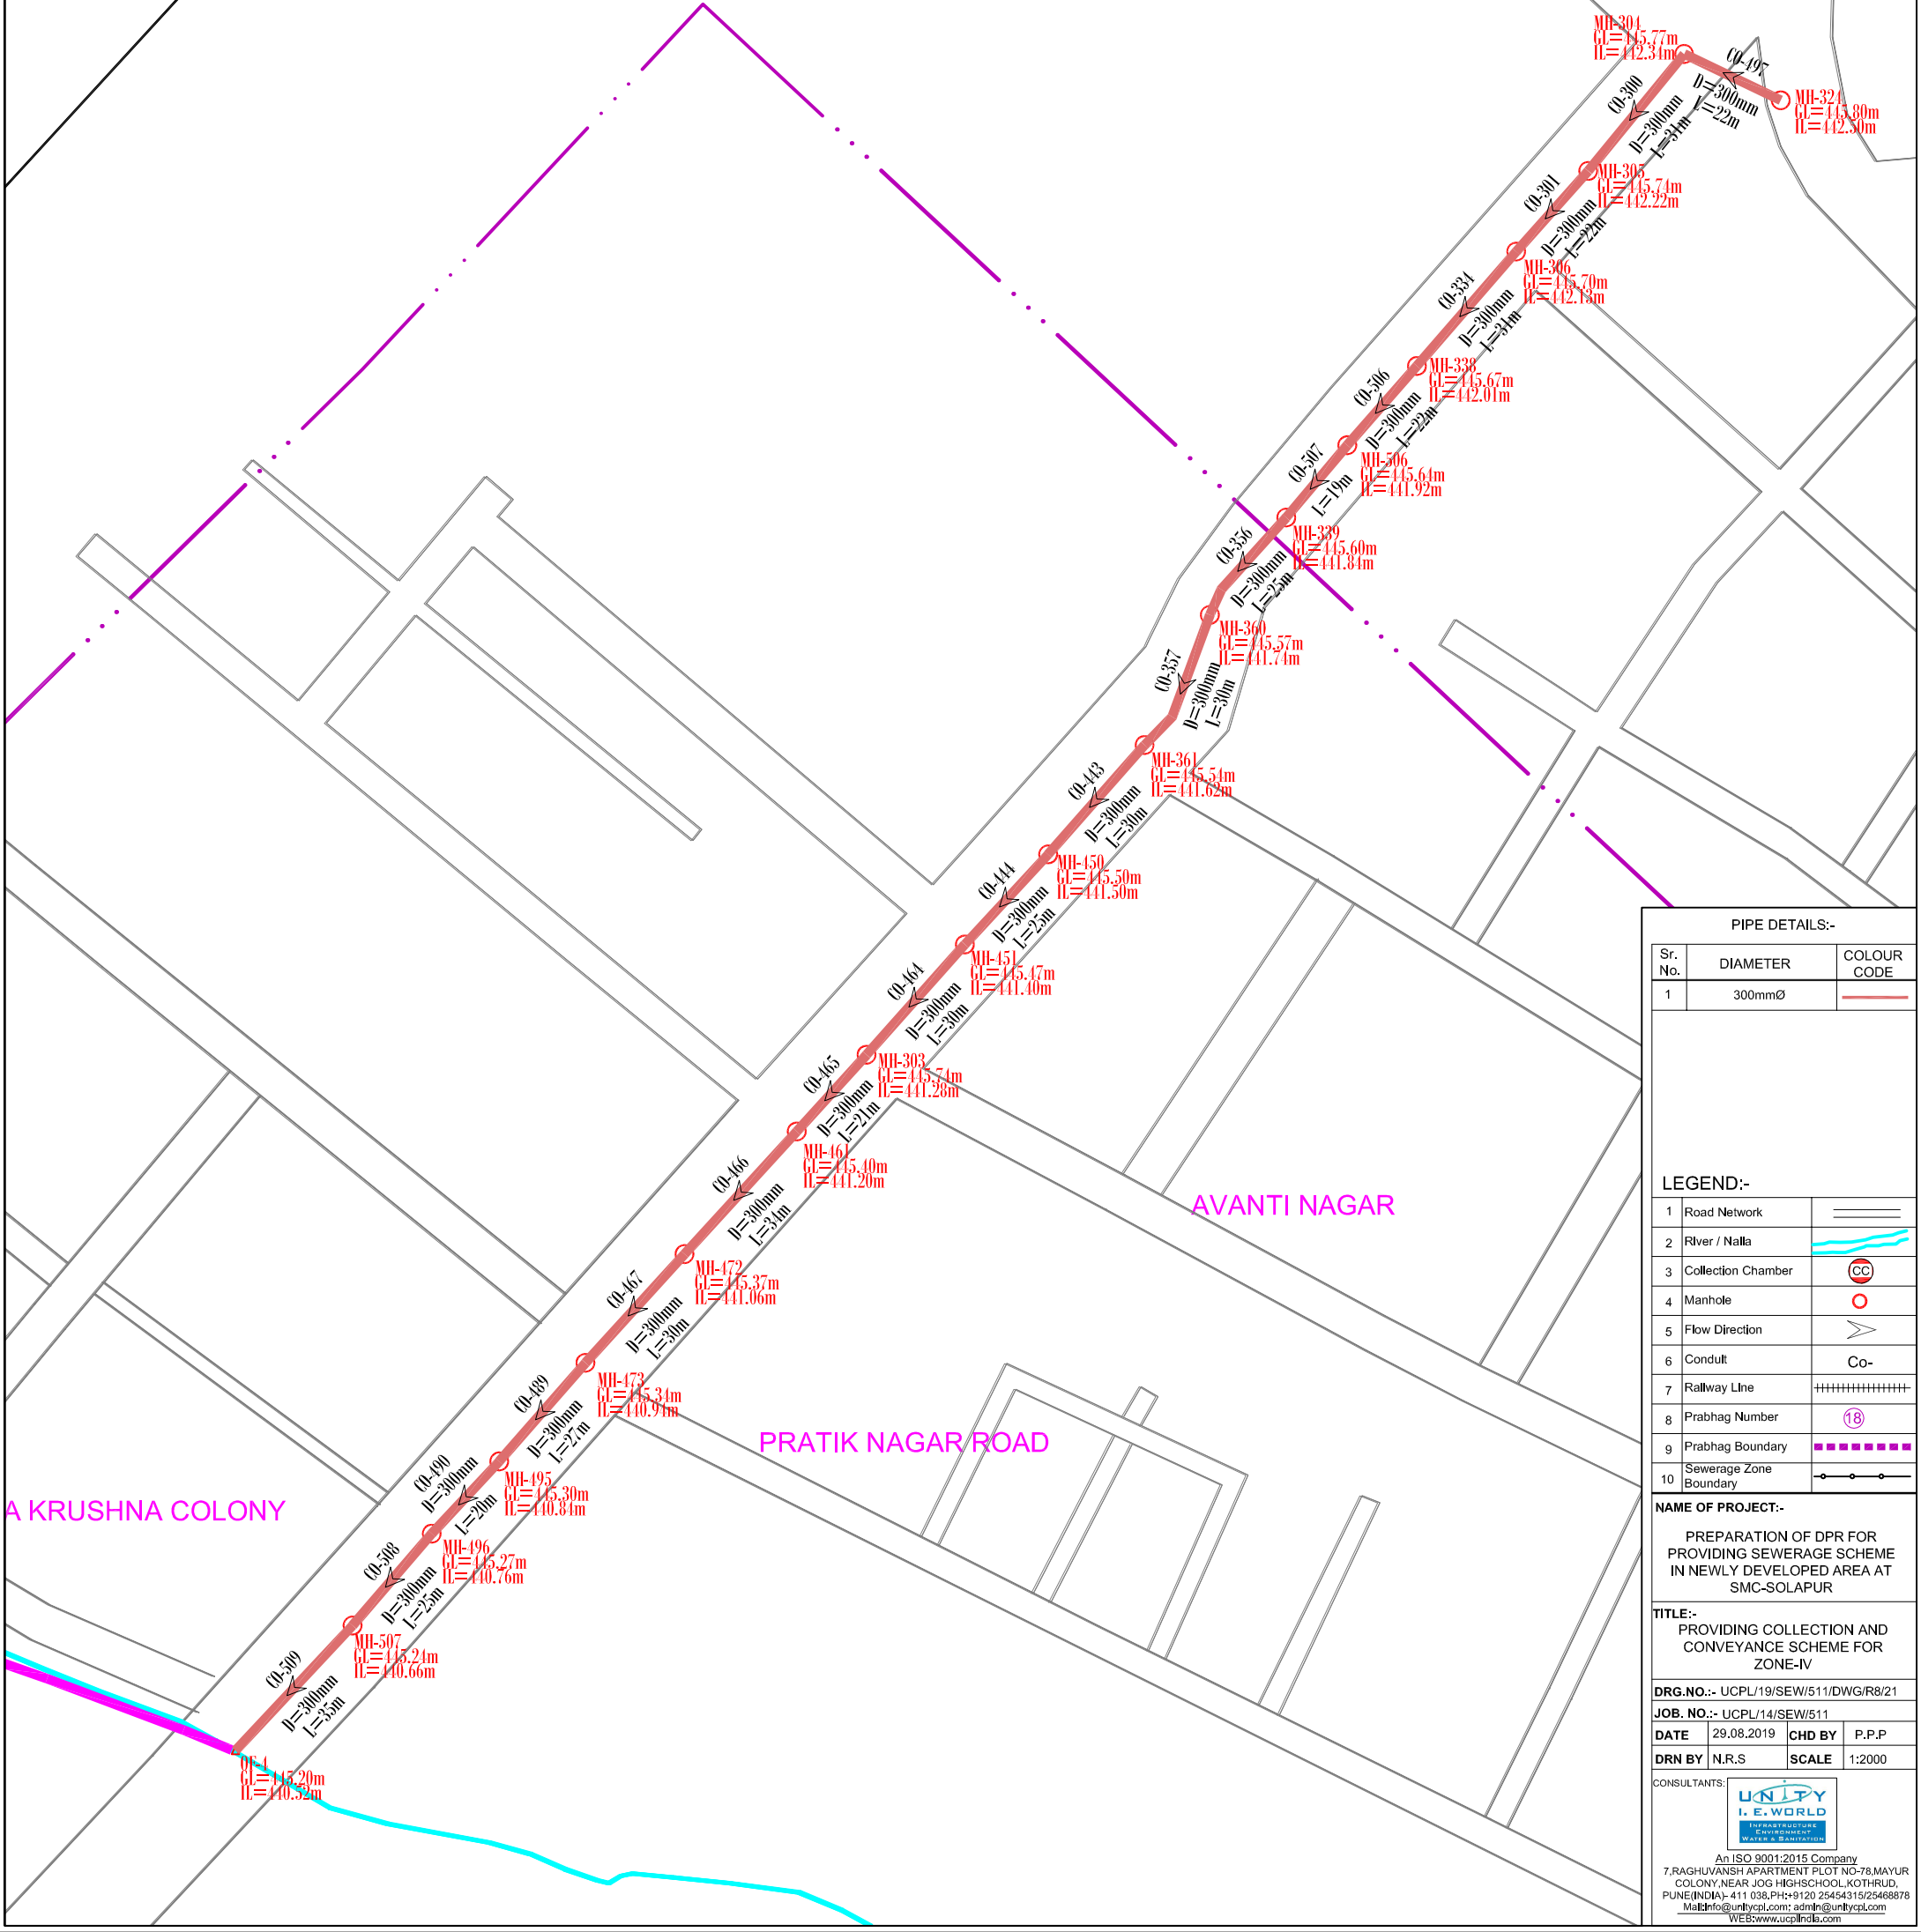


OLD PUNE ROAD

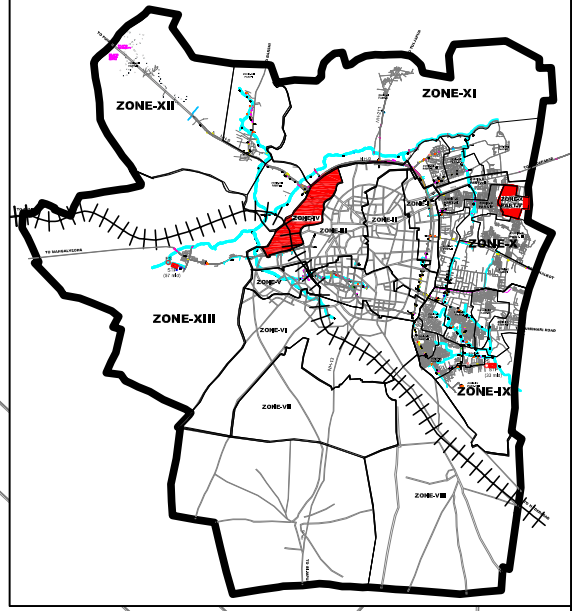

A KRUSHNA COLONY

AVANTI NAGAR

PRATIK NAGAR ROAD

PIPE DETAILS:-		
Sr. No.	DIAMETER	COLOUR CODE
1	300mmØ	

LEGEND:-	
1	Road Network
2	River / Nalla
3	Collection Chamber
4	Manhole
5	Flow Direction
6	Conduit
7	Railway Line
8	Prabhag Number
9	Prabhag Boundary
10	Sewerage Zone Boundary

NAME OF PROJECT:-
 PREPARATION OF DPR FOR PROVIDING SEWERAGE SCHEME IN NEWLY DEVELOPED AREA AT SMC-SOLAPUR

TITLE:-
 PROVIDING COLLECTION AND CONVEYANCE SCHEME FOR ZONE-IV

DRG.NO.:- UCPL/19/SEW/511/DWG/R8/21

JOB. NO.:- UCPL/14/SEW/511

DATE 29.08.2019 **CHD BY** P.P.P

DRN BY N.R.S **SCALE** 1:2000

CONSULTANTS:

 An ISO 9001:2015 Company
 7,RAGHUVANSHI APARTMENT PLOT NO-78,MAYUR COLONY,NEAR JOG HIGHSCHOOL,KOTHRUD, PUNE,(INDIA)- 411 038,PH:+9120 25454315/25468878
 Mail:info@unclply.com; admin@unclply.com
 WEB:www.unclply.com