
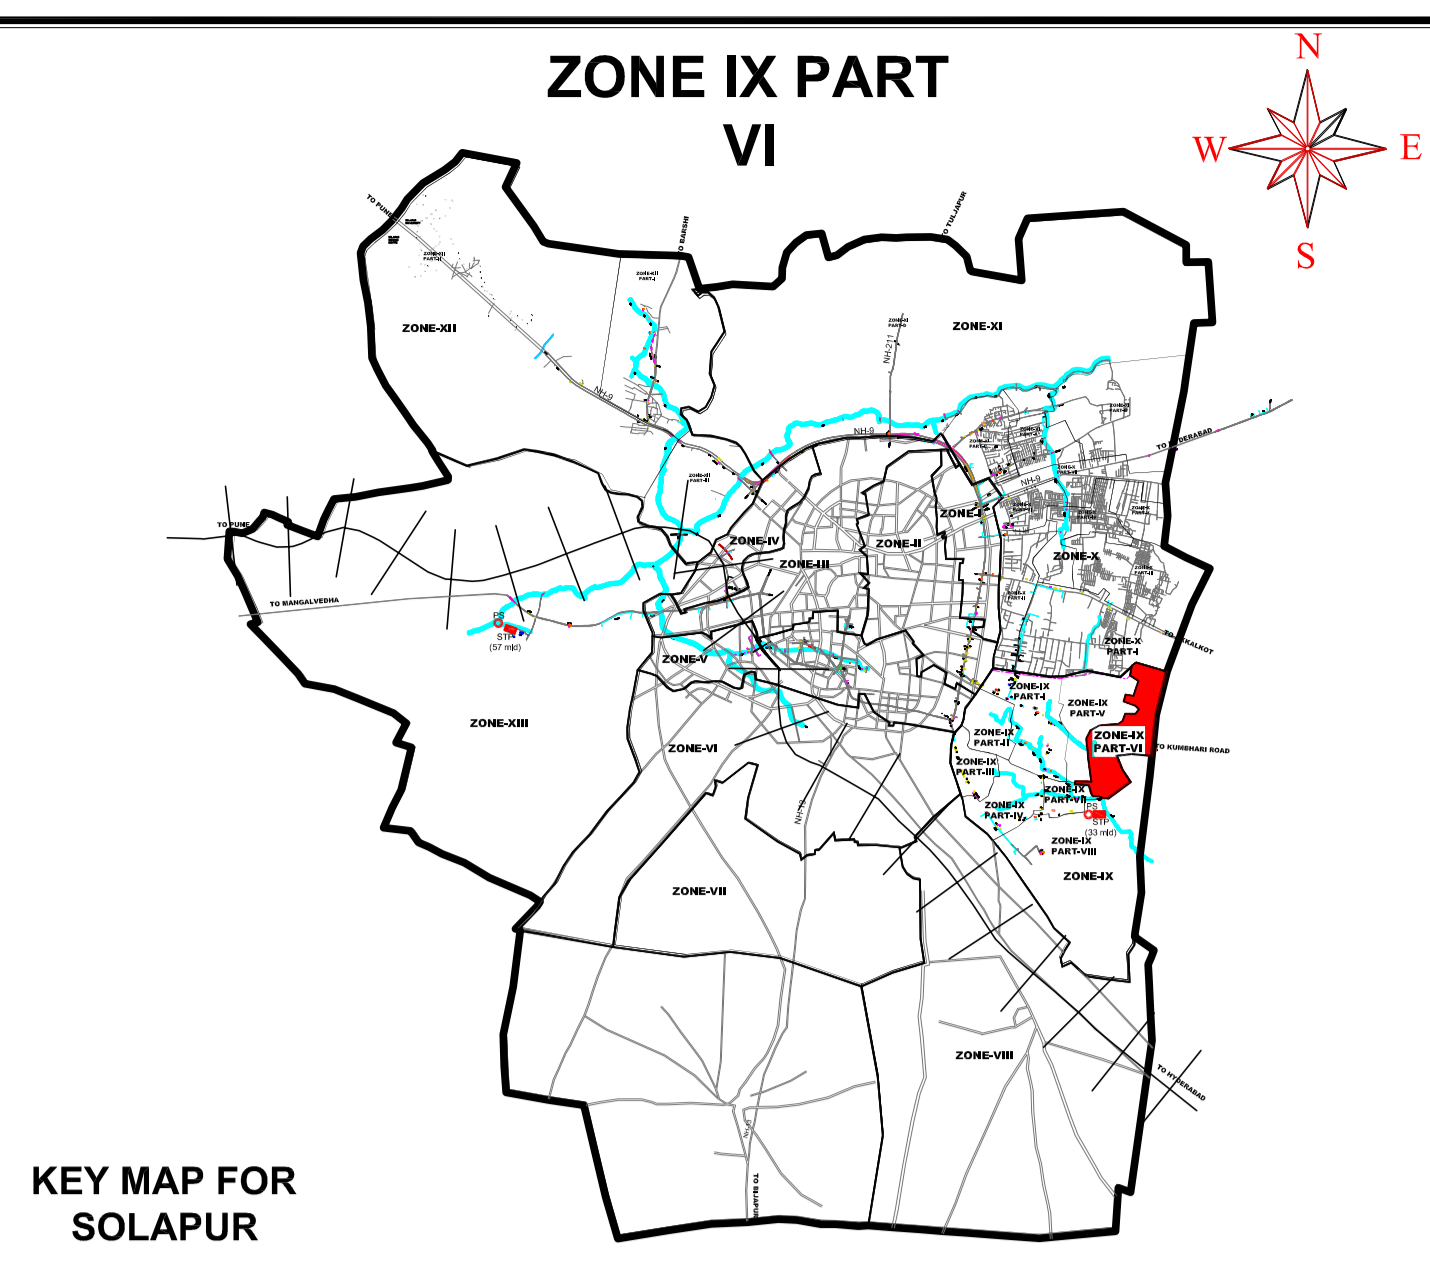


ZONE-IX PART-VI

**FLOW TOWARDS
ZONE-IX PART-VII
AT MH-4270**

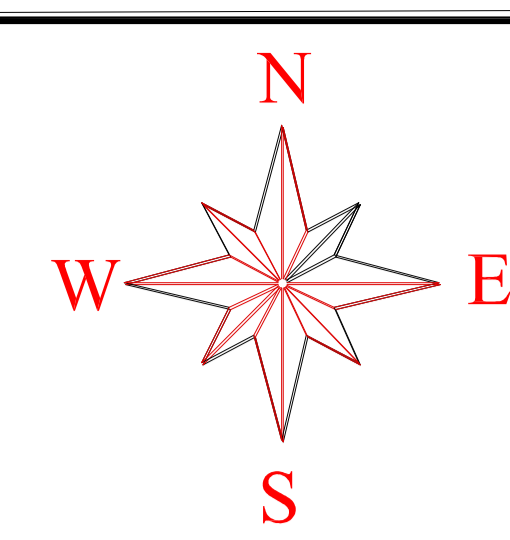

PIPE DETAILS:-

Sr. No.	DIAMETER	COLOUR CODE
1	150mmØ	Red
2	170mmØ	Orange
3	200mmØ	Yellow
4	250mmØ	Green
5	300mmØ	Blue
6	350mmØ	Purple
7	400mmØ	Brown

LEGEND:-

1	River / Nalla	
2	Collection Chamber	
3	Manhole	
4	Flow Direction	
5	Conduit	
6	Railway Line	

TYPICAL MANHOLE CHAMBER

NAME OF PROJECT:-
PREPARATION OF DPR FOR PROVIDING SEWERAGE SCHEME IN NEWLY DEVELOPED AREA AT SMC-SOLAPUR

TITLE:- PROVIDING COLLECTION AND CONVEYANCE SCHEME FOR ZONE-IX PART-VI

DRG.NO.:- UCPL19/SEW511/DWG/R807
JOB. NO.:- UCPL14/SEW511
DATE 28.08.2019 **CHD BY** P.S.P.
DRN BY A.N.I. **SCALE** N.T.S.

CONSULTANTS:

 An ISO 9001:2015 Certified
 7, RADHAKRISHN APARTMENT PL. OF NO.78, MAYUR COLONY NEAR 200 HIGH SCHOOL, KOTHRULI, PUNE (INDIA). 411 038. PH: +91 2046431525/466878. Mail: info@unifyie.com, sales@unifyie.com, WEB: www.unifyie.com