



सोलापूर महानगरपालिका, सोलापूर
पर्जन्य जल नियंत्रण व आपत्ती व्यवस्थापन अंतर्गत नालानिहाय सर्वेक्षण अहवाल
नाला क्र.: 31 - किरण नगर नाला

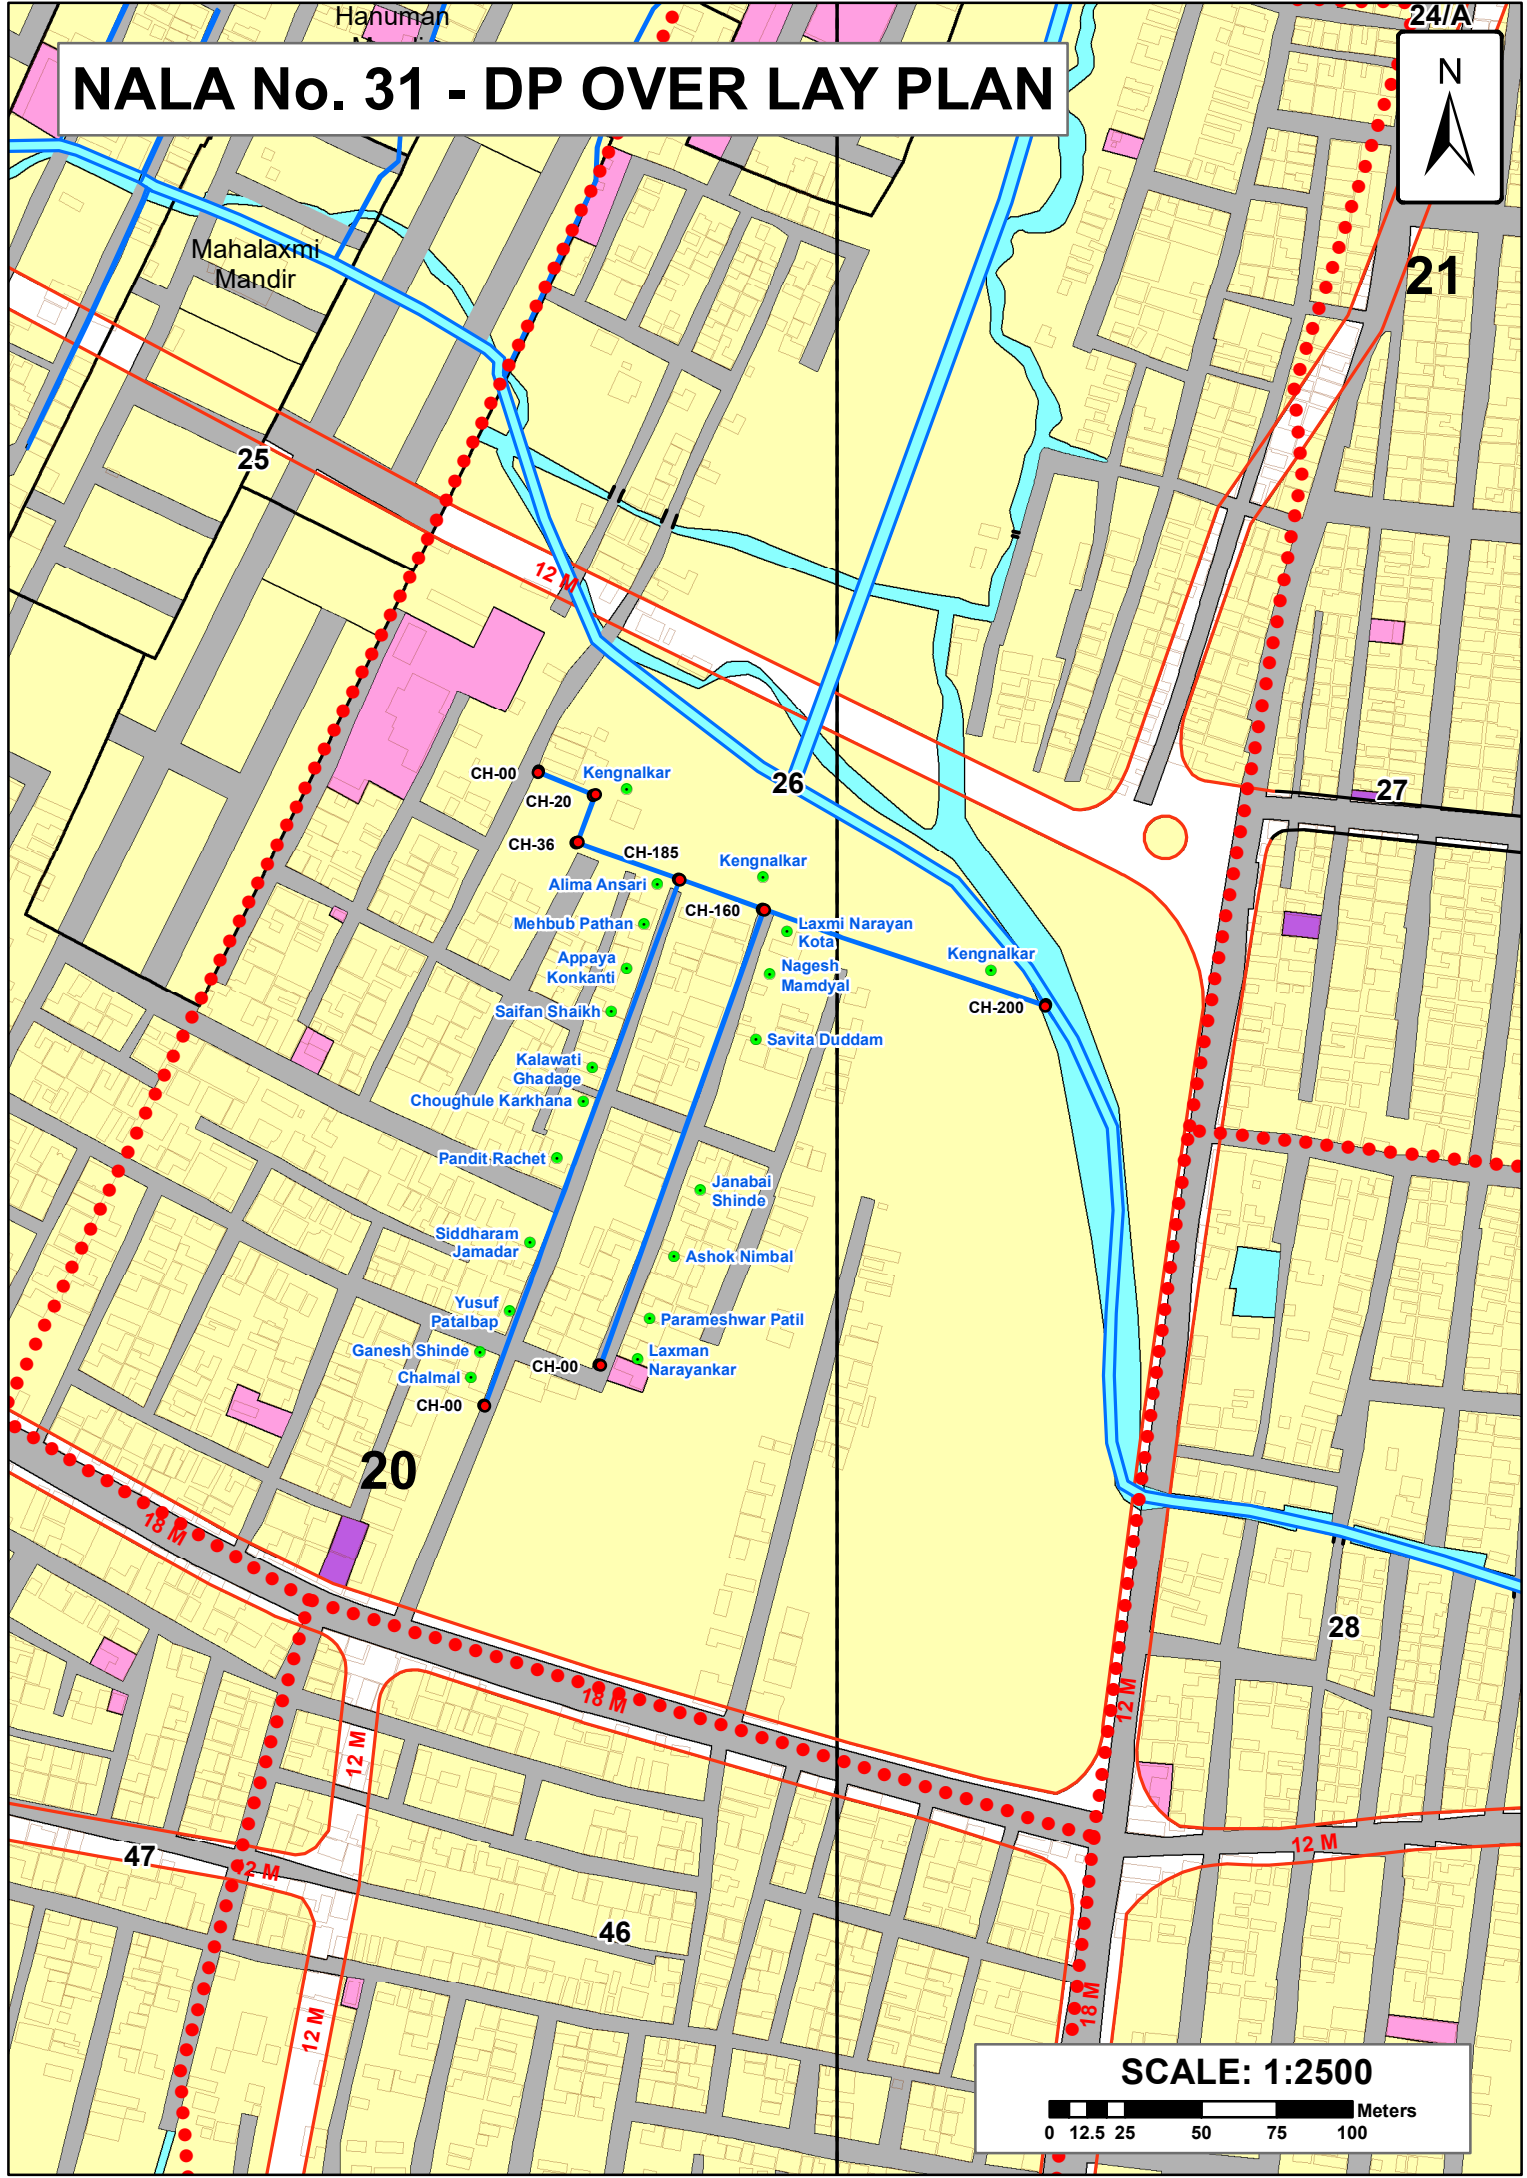

NALA No. 31 - DP OVER LAY PLAN



SCALE: 1:2500

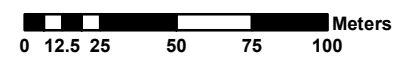

NALA No. 31 - DP OVER LAY PLAN



- CH-00 Kengnalkar
- CH-20 Kengnalkar
- CH-36 Kengnalkar
- CH-185 Kengnalkar
- Alima Ansari
- Mehbub Pathan
- Appaya Konkanti
- Saifan Shaikh
- Kalawati Ghadage
- Choughule Karkhana
- Pandit Ratchet
- Siddharam Jamadar
- Yusuf Patalbap
- Ganesh Shinde
- CH-00 Chalmal
- CH-00
- CH-160 Laxmi Narayan Kota
- Nagesh Mamdyal
- Savita Duddam
- CH-200 Kengnalkar
- Janabai Shinde
- Ashok Nimbal
- Parameshwar Patil
- Laxman Narayankar

