
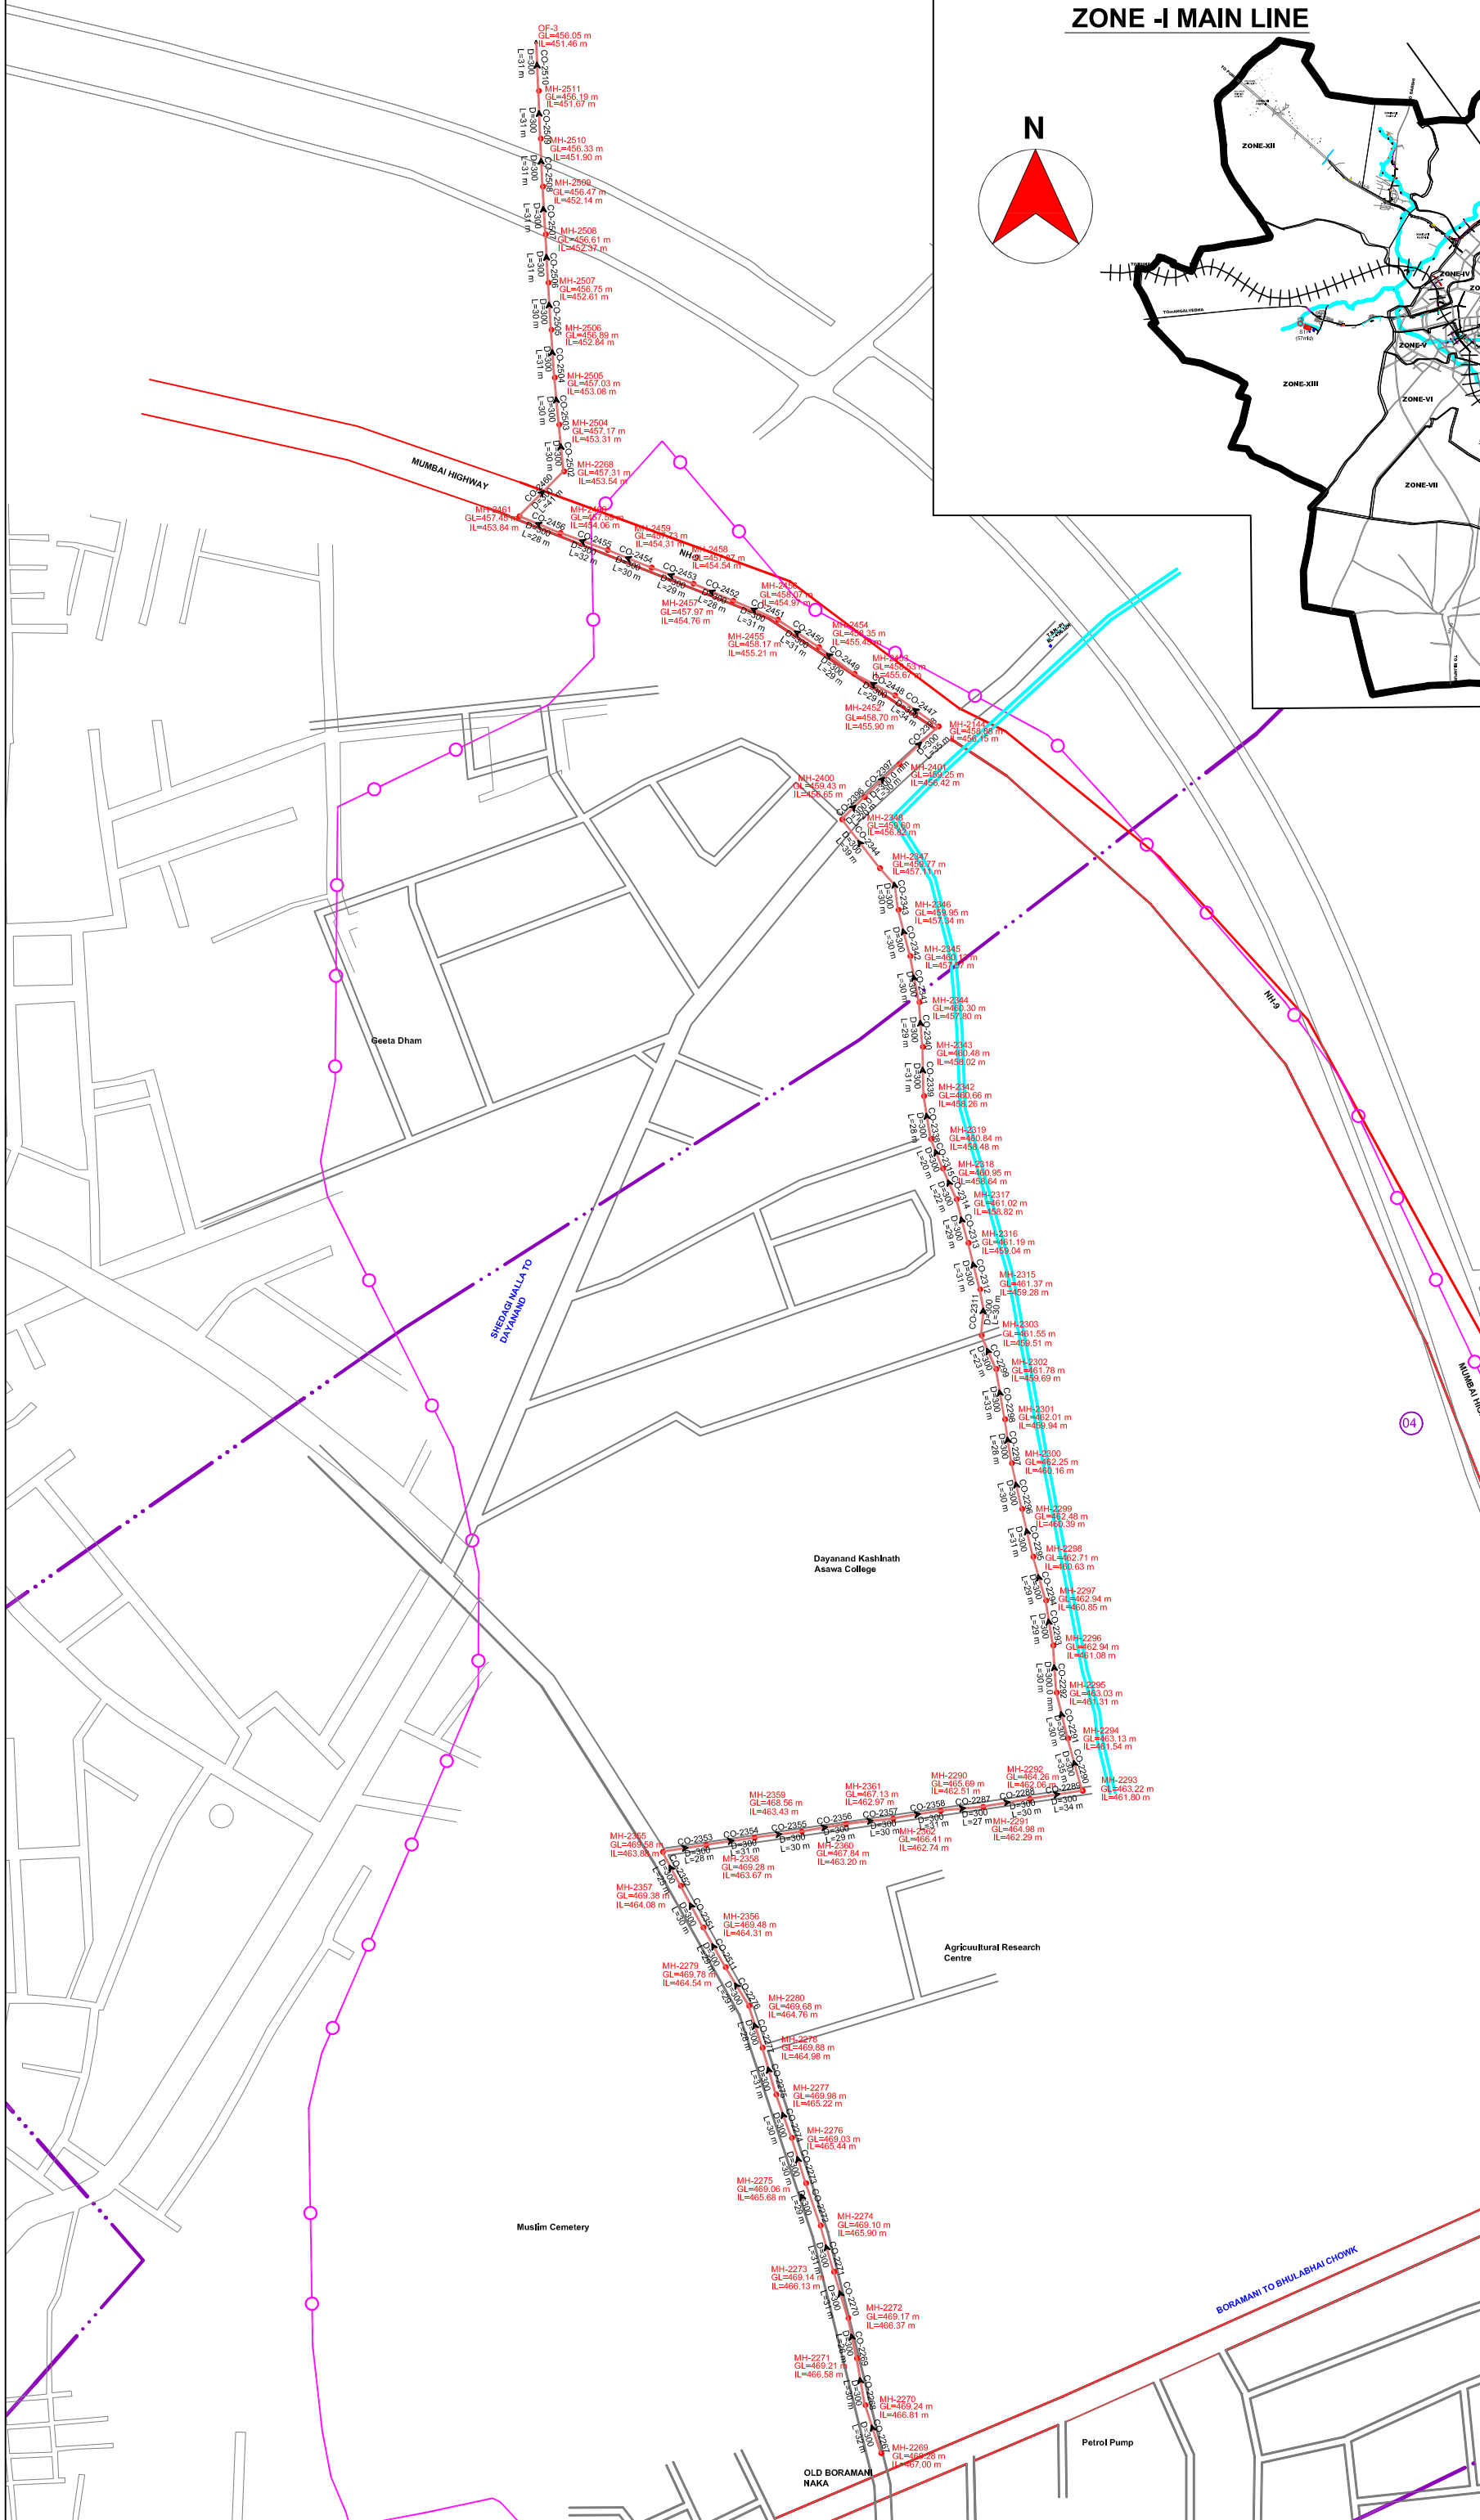
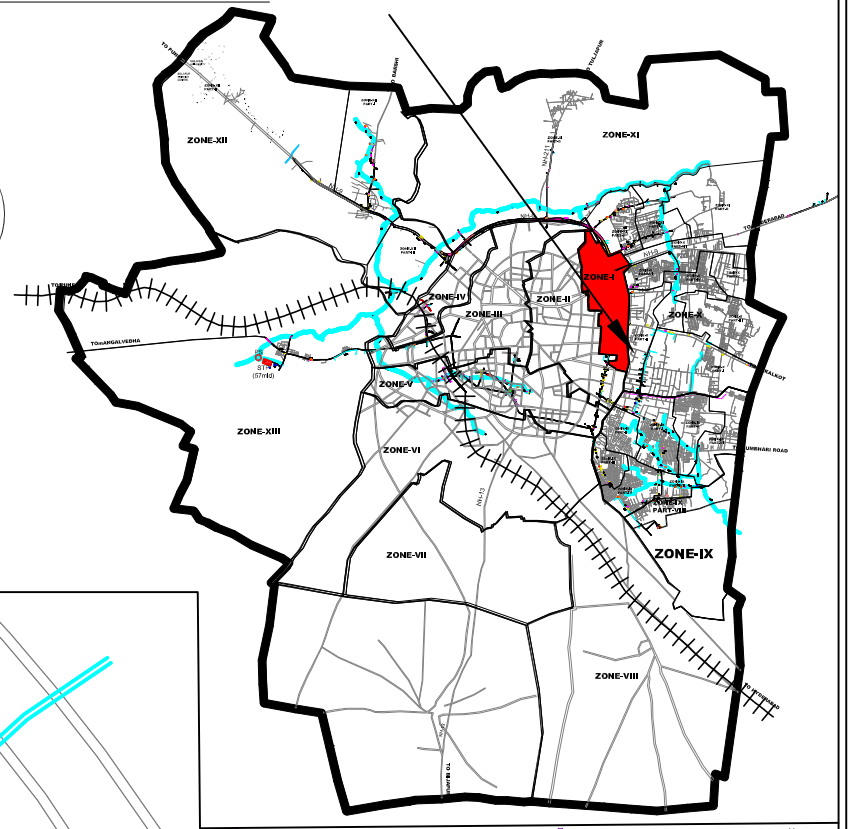


**ZONE -I MAIN LINE**

**KEY MAP**

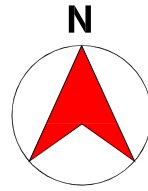


**PIPE DETAILS:-**

Sr. No.	DIAMETER	COLOUR CODE
1	300mmØ	

**LEGEND:-**

1	Road Network	
2	River / Nalla	
3	Collection Chamber	
4	Manhole	
5	Flow Direction	
6	Conduit	
7	Railway Line	
8	Prabhag Number	
9	Prabhag Boundary	
10	Sewerage Zone Boundary	

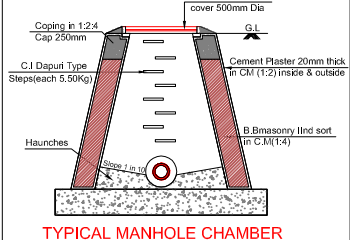

**NAME OF PROJECT:-**  
 PREPARATION OF DPR FOR PROVIDING SEWERAGE SCHEME IN NEWLY DEVELOPED AREA AT SMC-SOLAPUR

**TITLE:-**  
 PROVIDING COLLECTION AND CONVEYANCE SCHEME FOR ZONE-I

**DRG.NO.:-** UCPL/19/SEW/511/DWG/R8/18  
**JOB. NO.:-** UCPL/14/SEW/511  
**DATE** 28.08.2019 **CHD BY** P.S.P.  
**DRN BY** N.R.S **SCALE** 1:2850

**CONSULTANTS:-**

An ISO 9001:2015 Company  
 7, RAGHUVANSH APARTMENT PLOT NO-78, MAYUR COLONY, NEAR JOG HIGH SCHOOL, KOTHRUD, PUNE (INDIA)- 411 038. PH: +9120 25454315/25468878  
 Mail: info@unitycp.com; admin@unitycp.com  
 WEB: www.ucplindia.com