

**ZONE-IX PART-IV**

**AREA COVERED IN ZONE-IX PART-II**


**AREA COVERED IN ZONE-IX PART-III**

**AREA COVERED IN ZONE-VIII**

**AREA COVERED IN ZONE-IX PART-VIII**

**AREA COVERED IN ZONE-IX PART-VII**

**ZONE-IX PART-IV**

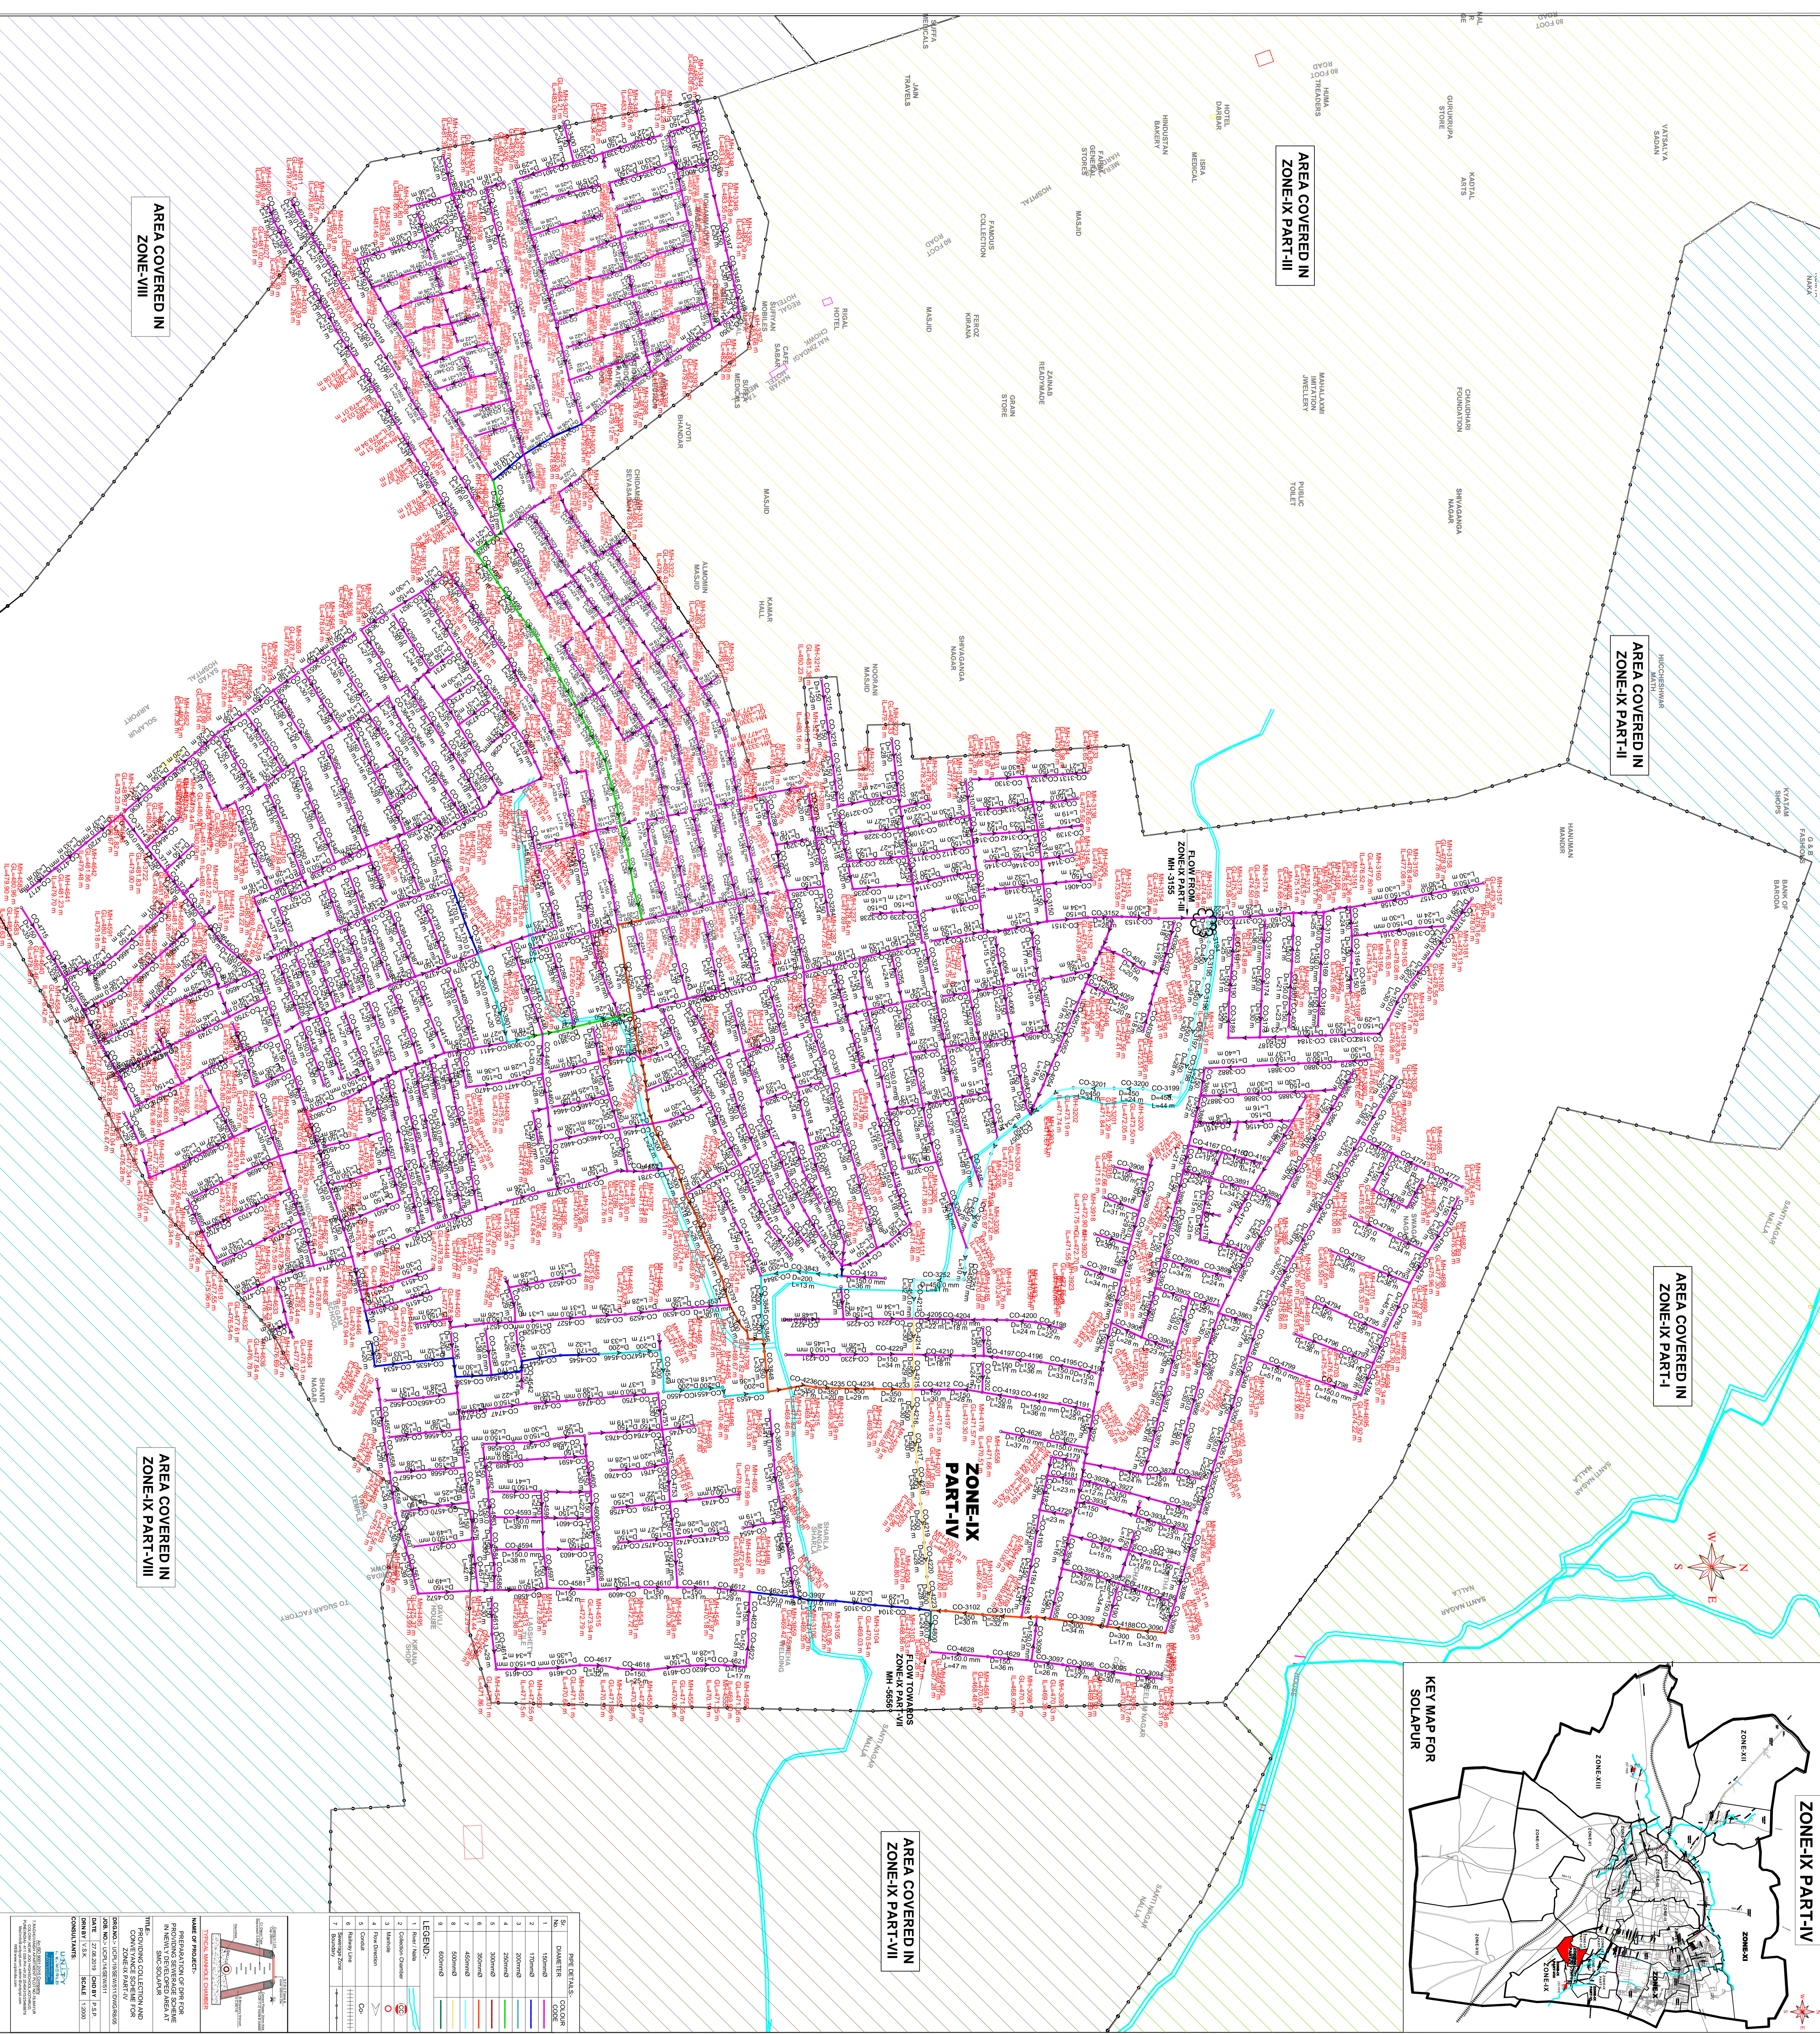


LEGEND

NAME OF PROJECT
PREPARATION OF PDR FOR PROVISION OF SEWERAGE SCHEME FOR ZONE-IX PART-IV, SOLAPUR

DATE	SCALE
