

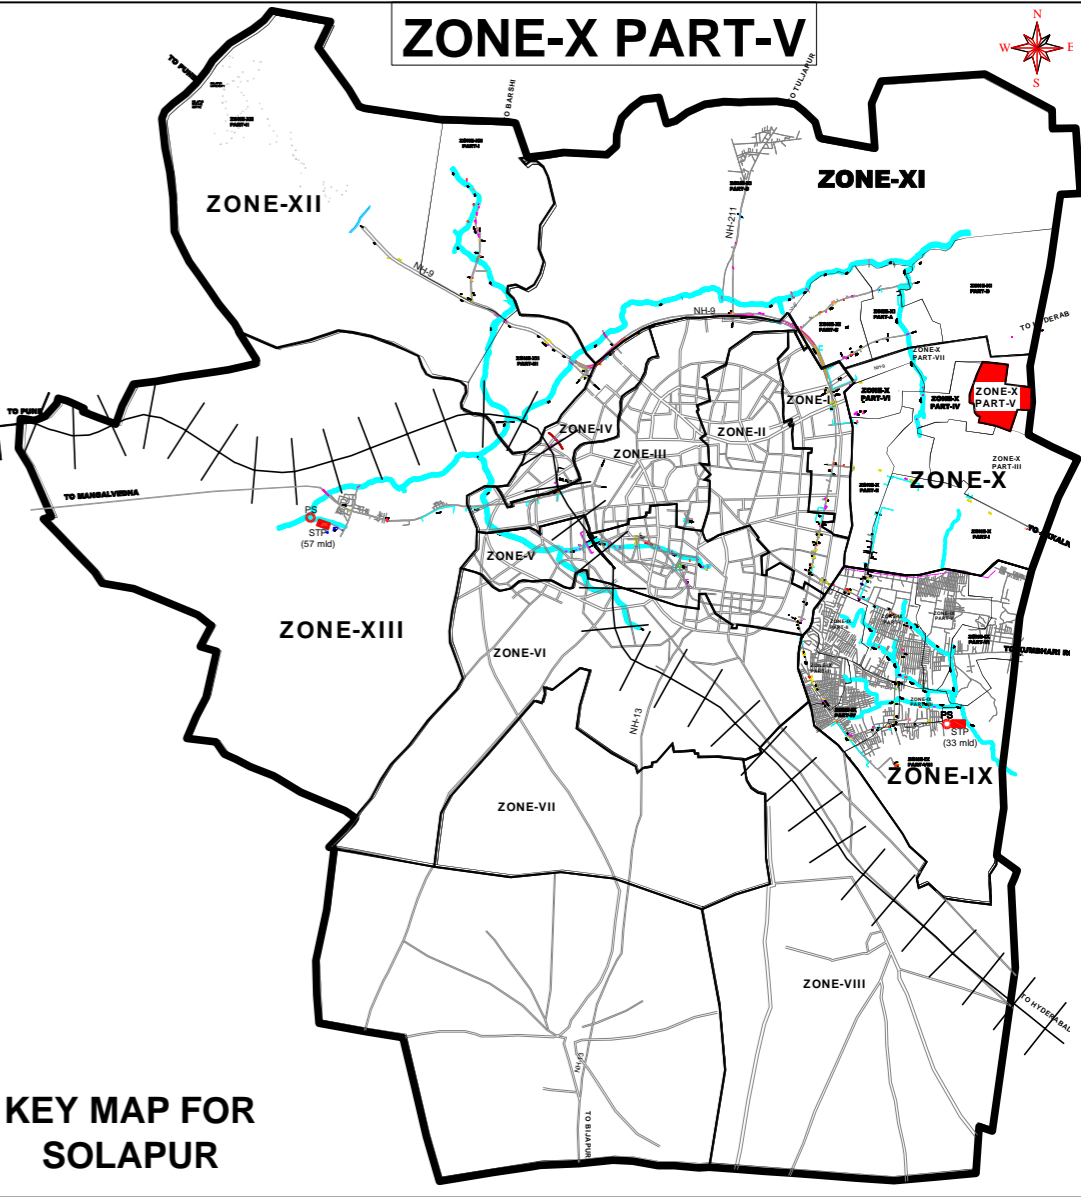


AREA COVERED IN ZONE-X PART-VII

ZONE-X PART-V

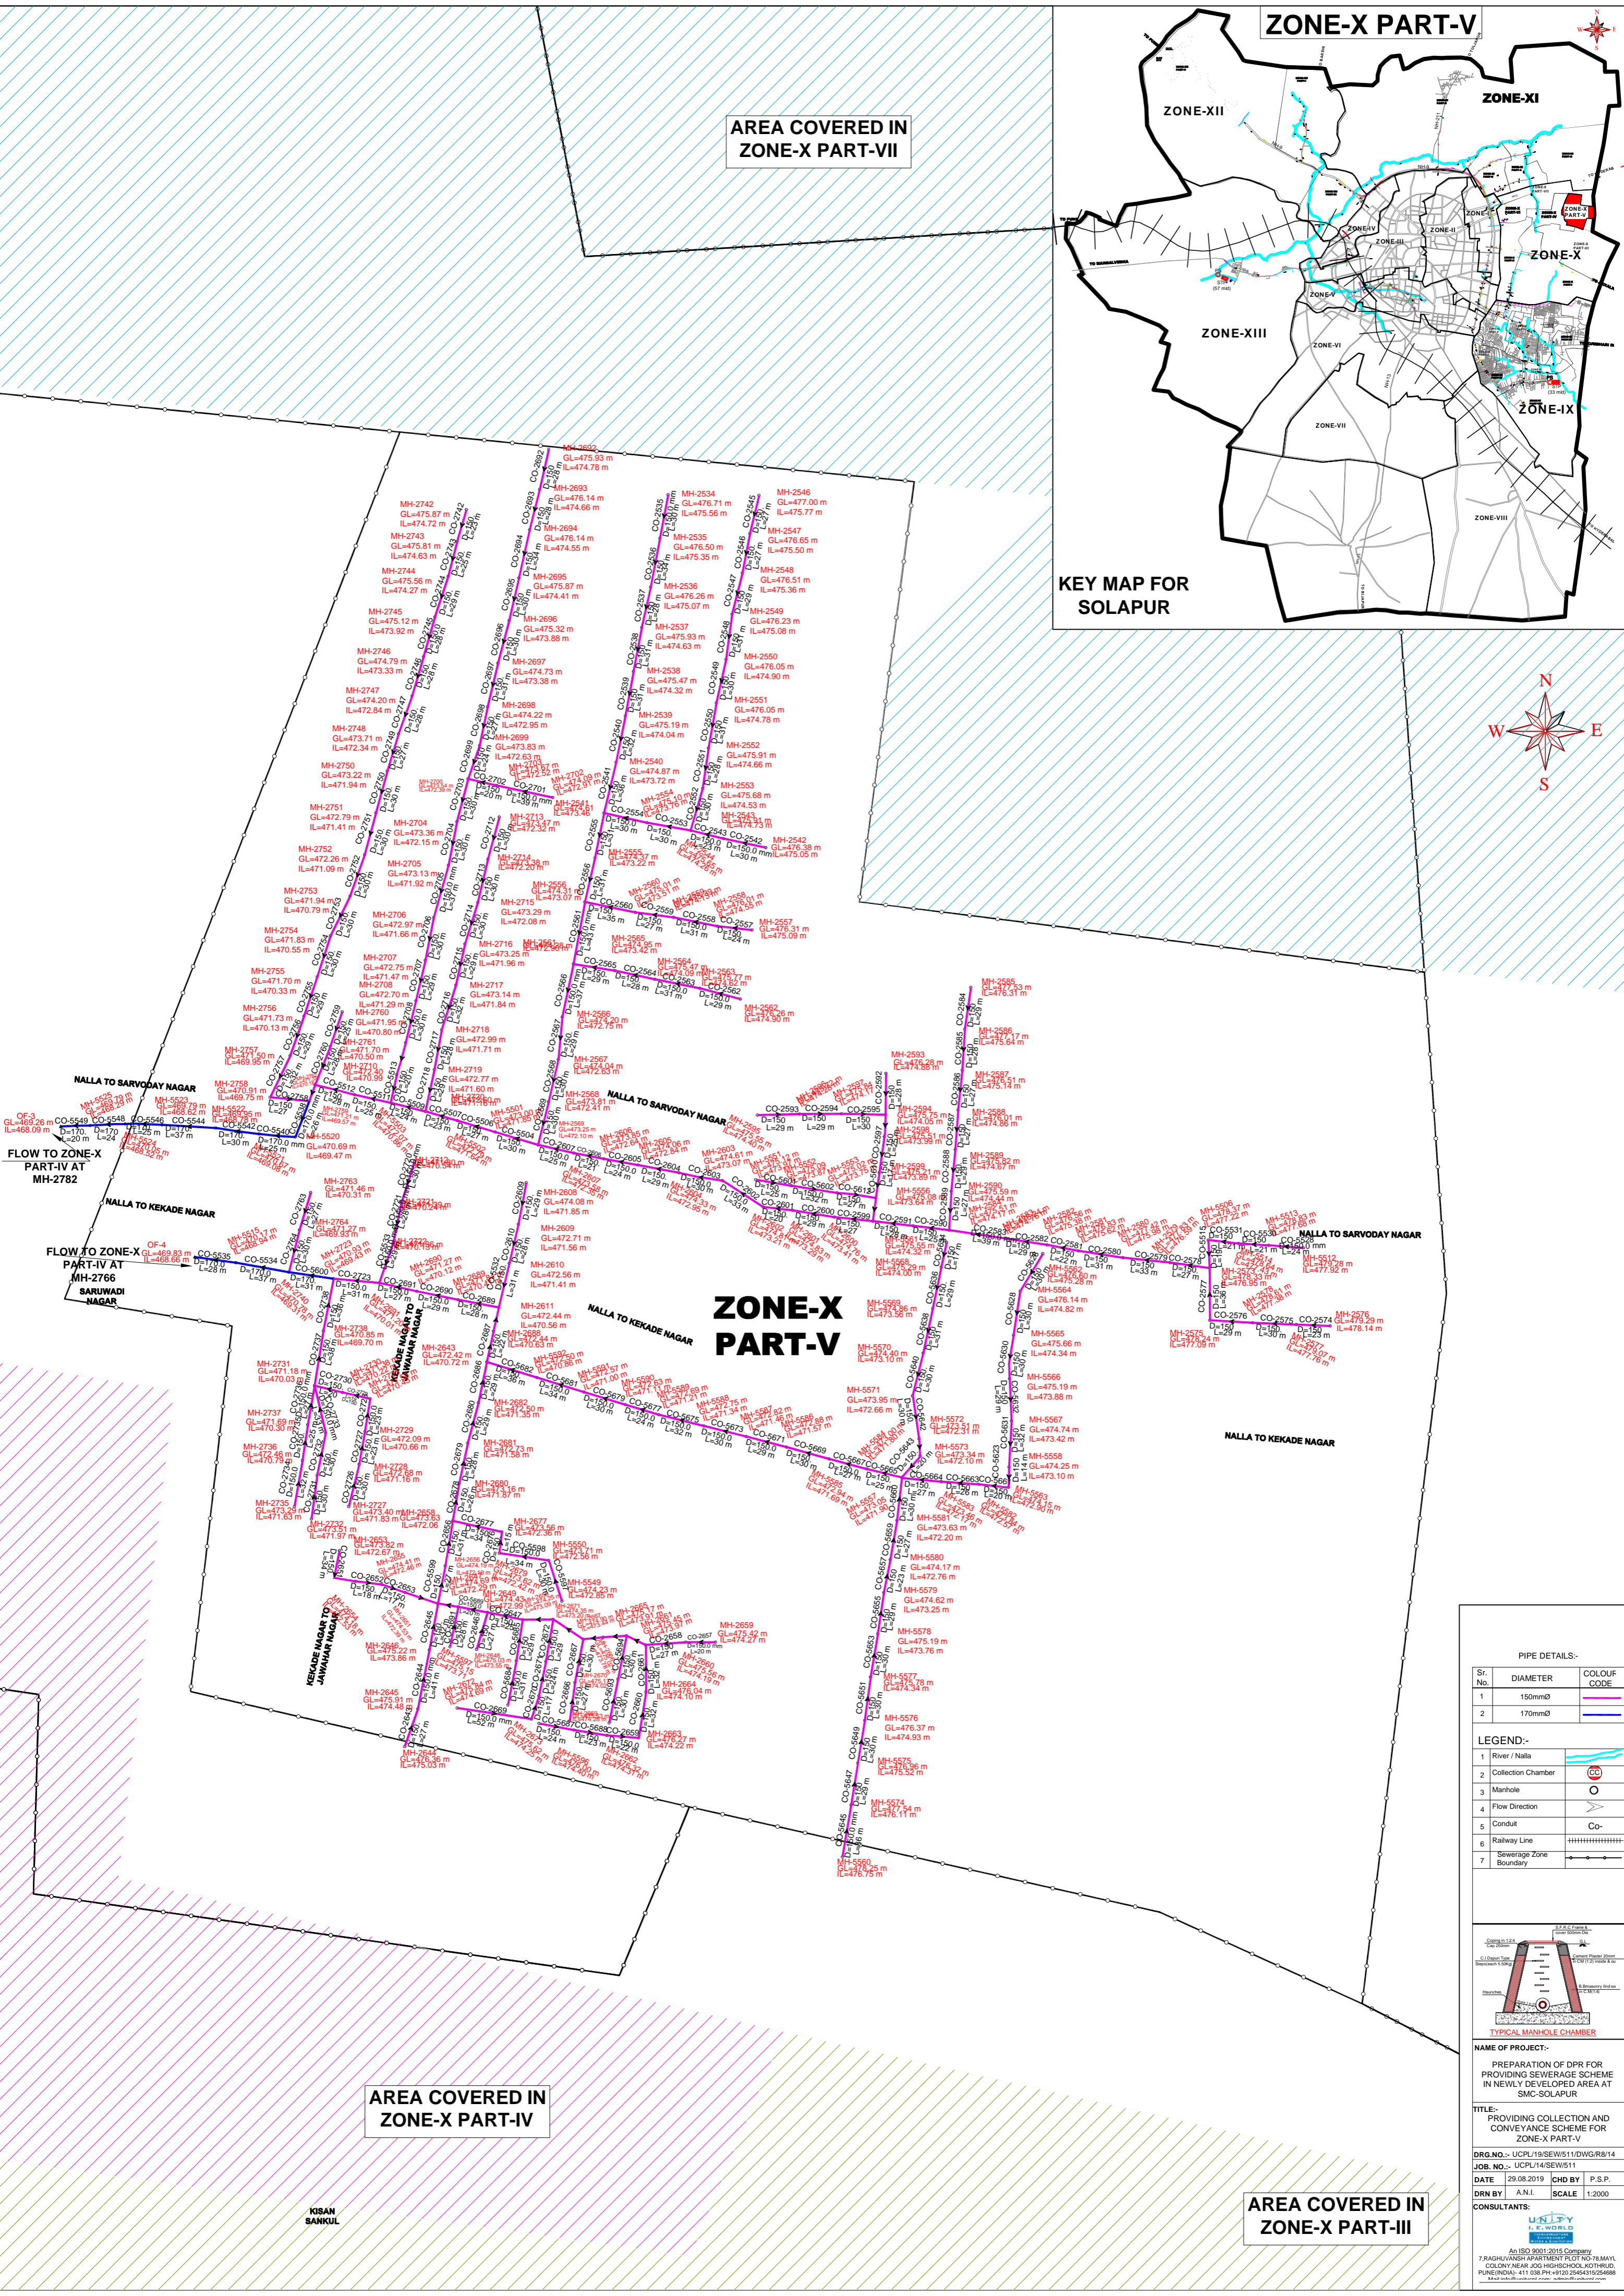

KEY MAP FOR SOLAPUR

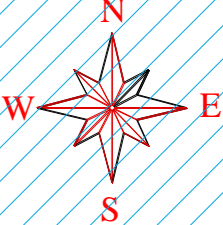

ZONE-X PART-V

AREA COVERED IN ZONE-X PART-IV

AREA COVERED IN ZONE-X PART-III


KISAN SANKUL

PIPE DETAILS:-

Sr. No.	DIAMETER	COLOR CODE
1	150mmØ	[Red Line]
2	170mmØ	[Blue Line]

LEGEND:-

1	River / Nalla	[Blue wavy line]
2	Collection Chamber	[Circle with 'CO']
3	Manhole	[Circle with 'MH']
4	Flow Direction	[Arrow]
5	Conduit	[Line with 'Co']
6	Railway Line	[Dashed line]
7	Sewerage Zone Boundary	[Dotted line]

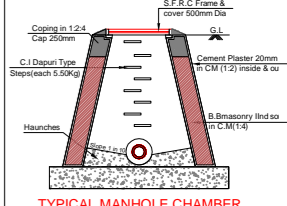

NAME OF PROJECT:-  
PREPARATION OF DPR FOR PROVIDING SEWERAGE SCHEME IN NEWLY DEVELOPED AREA AT SMC-SOLAPUR

TITLE:-  
PROVIDING COLLECTION AND CONVEYANCE SCHEME FOR ZONE-X PART-V

DRG.NO.:- UCPL19/SEW511/DWG/R8/14  
JOB.NO.:- UCPL14/SEW511

DATE 29.08.2019 CHD BY P.S.P.  
DRN BY A.N.I. SCALE 1:2000

CONSULTANTS:  
UNIFY I.E. WORLD

An ISO 9001:2015 Company  
7, RAGHU VANSI APARTMENT PLOT NO. 78, MAIN COLONY NEAR JODI HIGH SCHOOL, KOTHRUD, PUNE (INDIA) 411 038. PH: +91 20 2545315/254688