

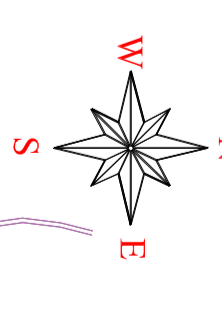




ZONE-XII PART-III

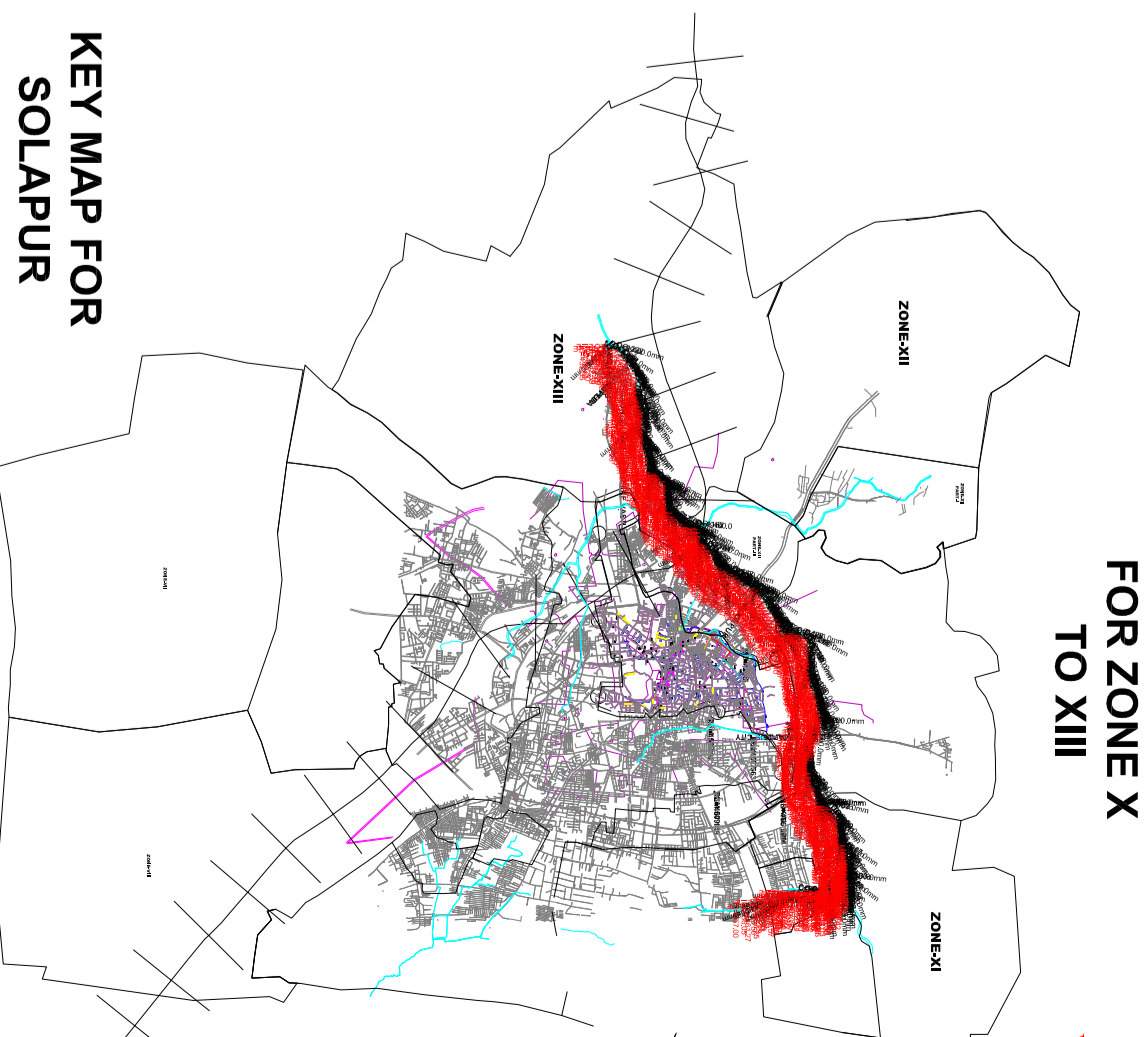

TRUNK LINE FOR ZONE X TO XIII

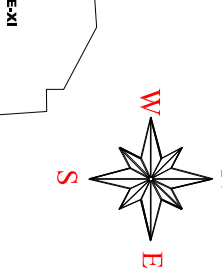

KEY MAP FOR
SOLAPUR

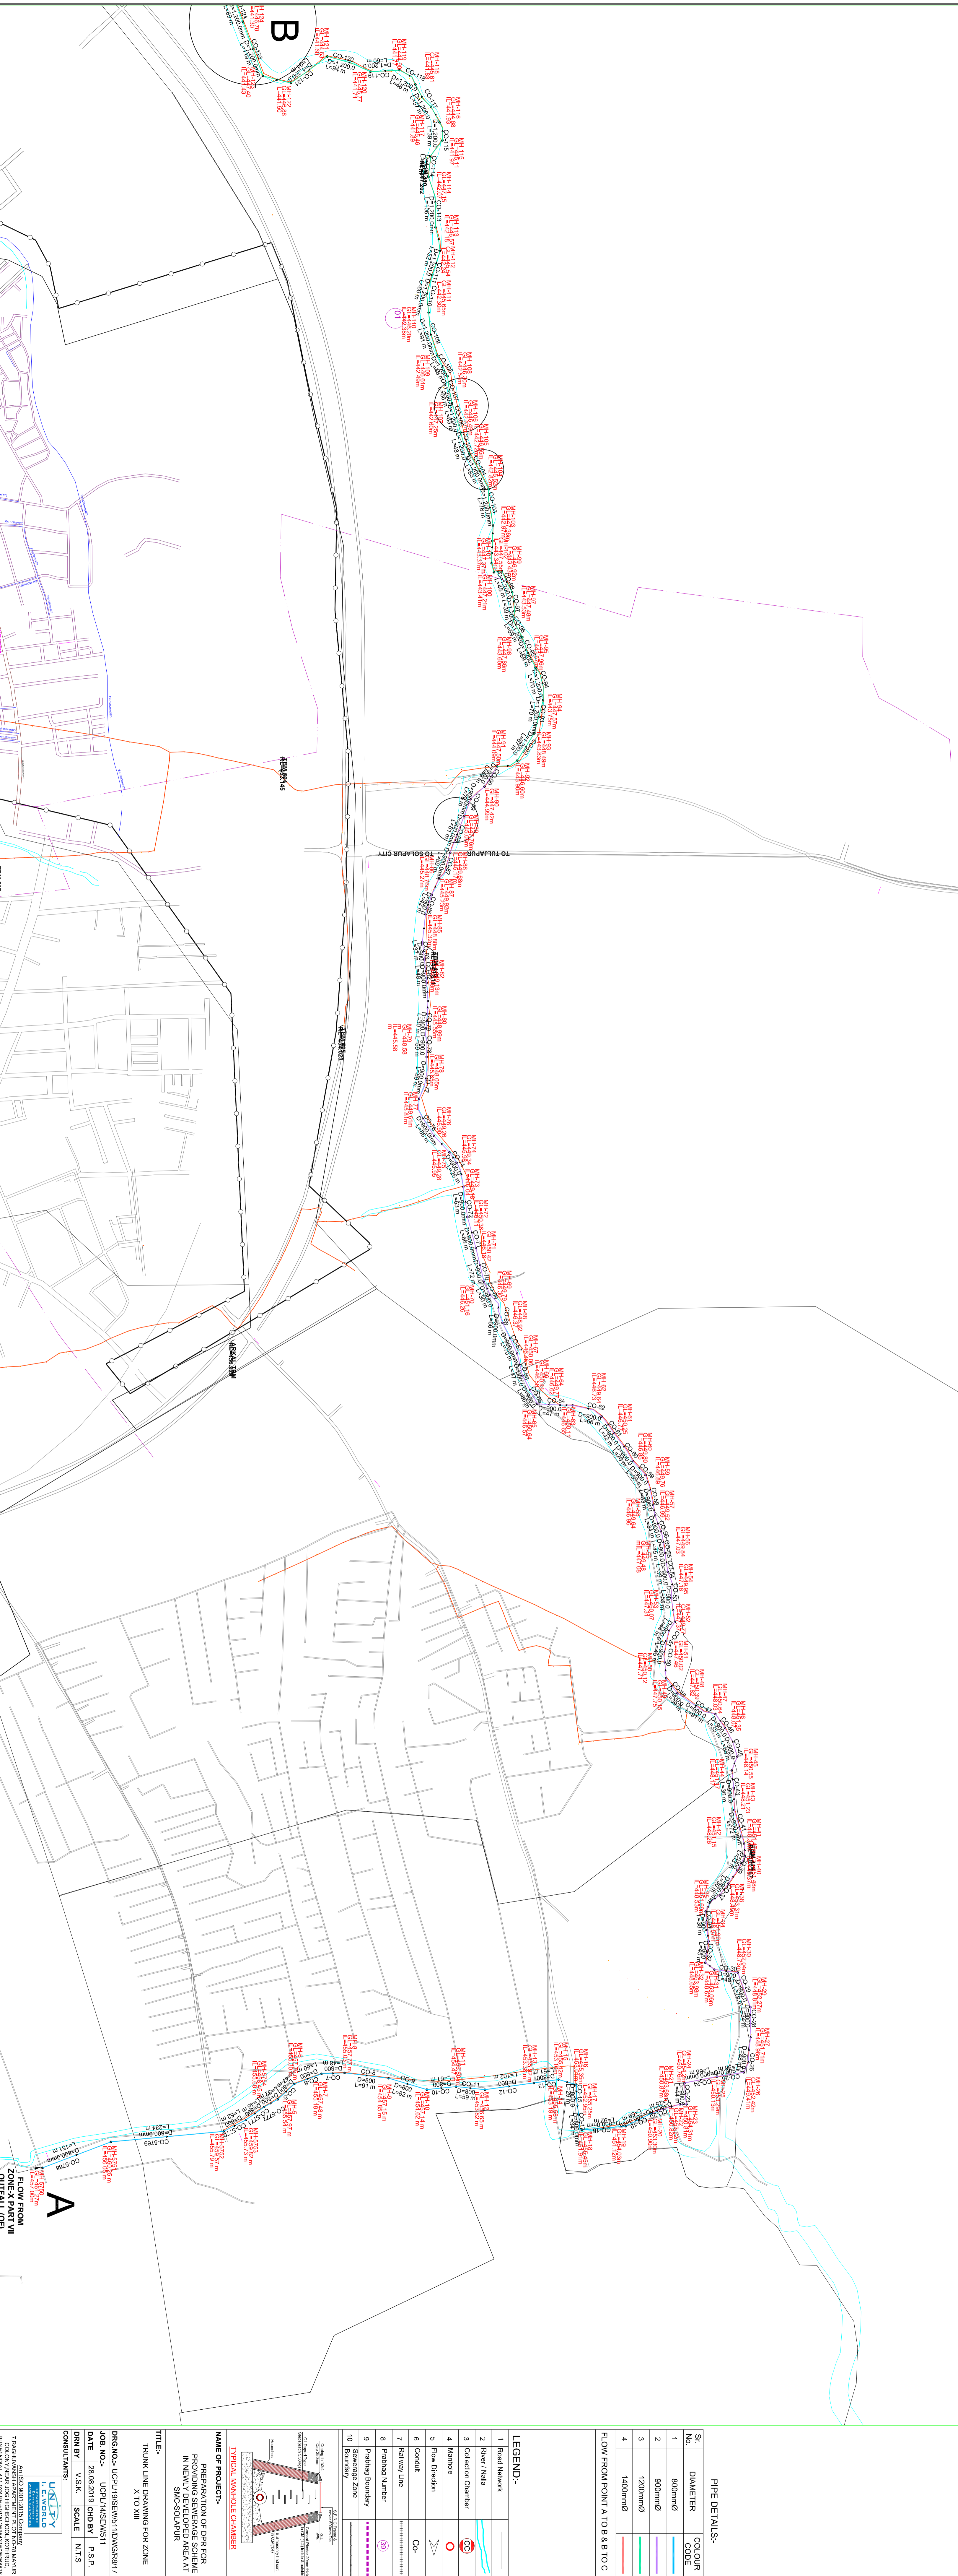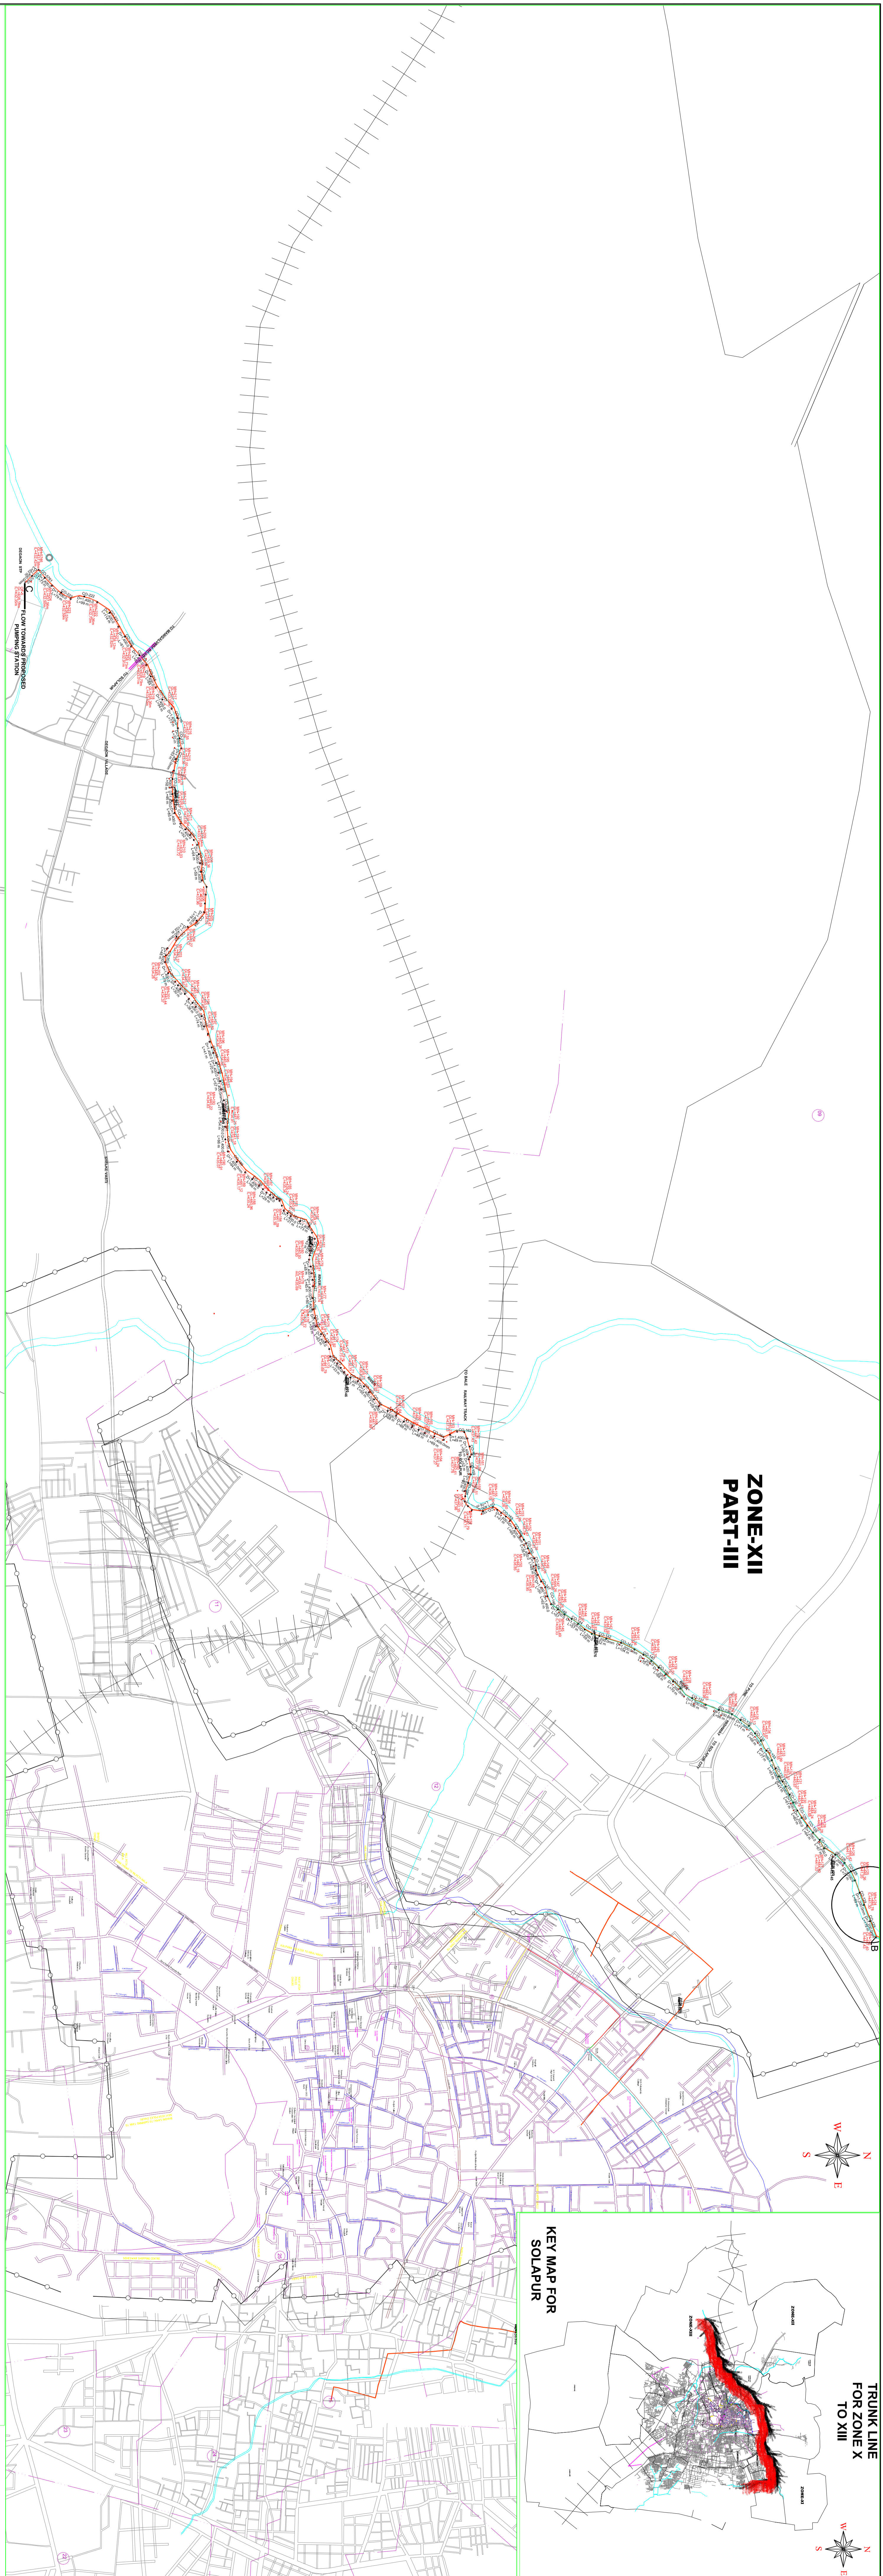


PIPE DETAILS-

Sl. No.	DIAMETER	COLOR CODE

FLOW FROM POINT A TO B & TO C

LEGEND-


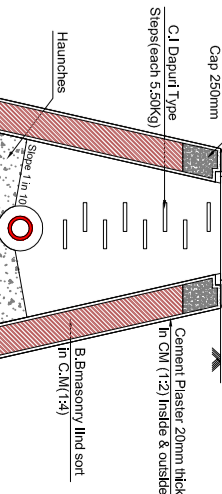

NAME OF PROJECT:-

TITLE:-
TRUNK LINE DRAWING FOR ZONE
X TO XIII

DATE: 28.08.2019
SCALE: N.T.S.

CONSULTANTS:
UNILTY
AN ISO 9001:2015 CERTIFIED COMPANY
