


previous BH

RA B11 - 04

Name of works: Solapur city underground sewerage zone-09, part-02  
scheme under layout provision.

[MTP AM out cell.  
No - 26, 01 - 03 - 9 - 2020]

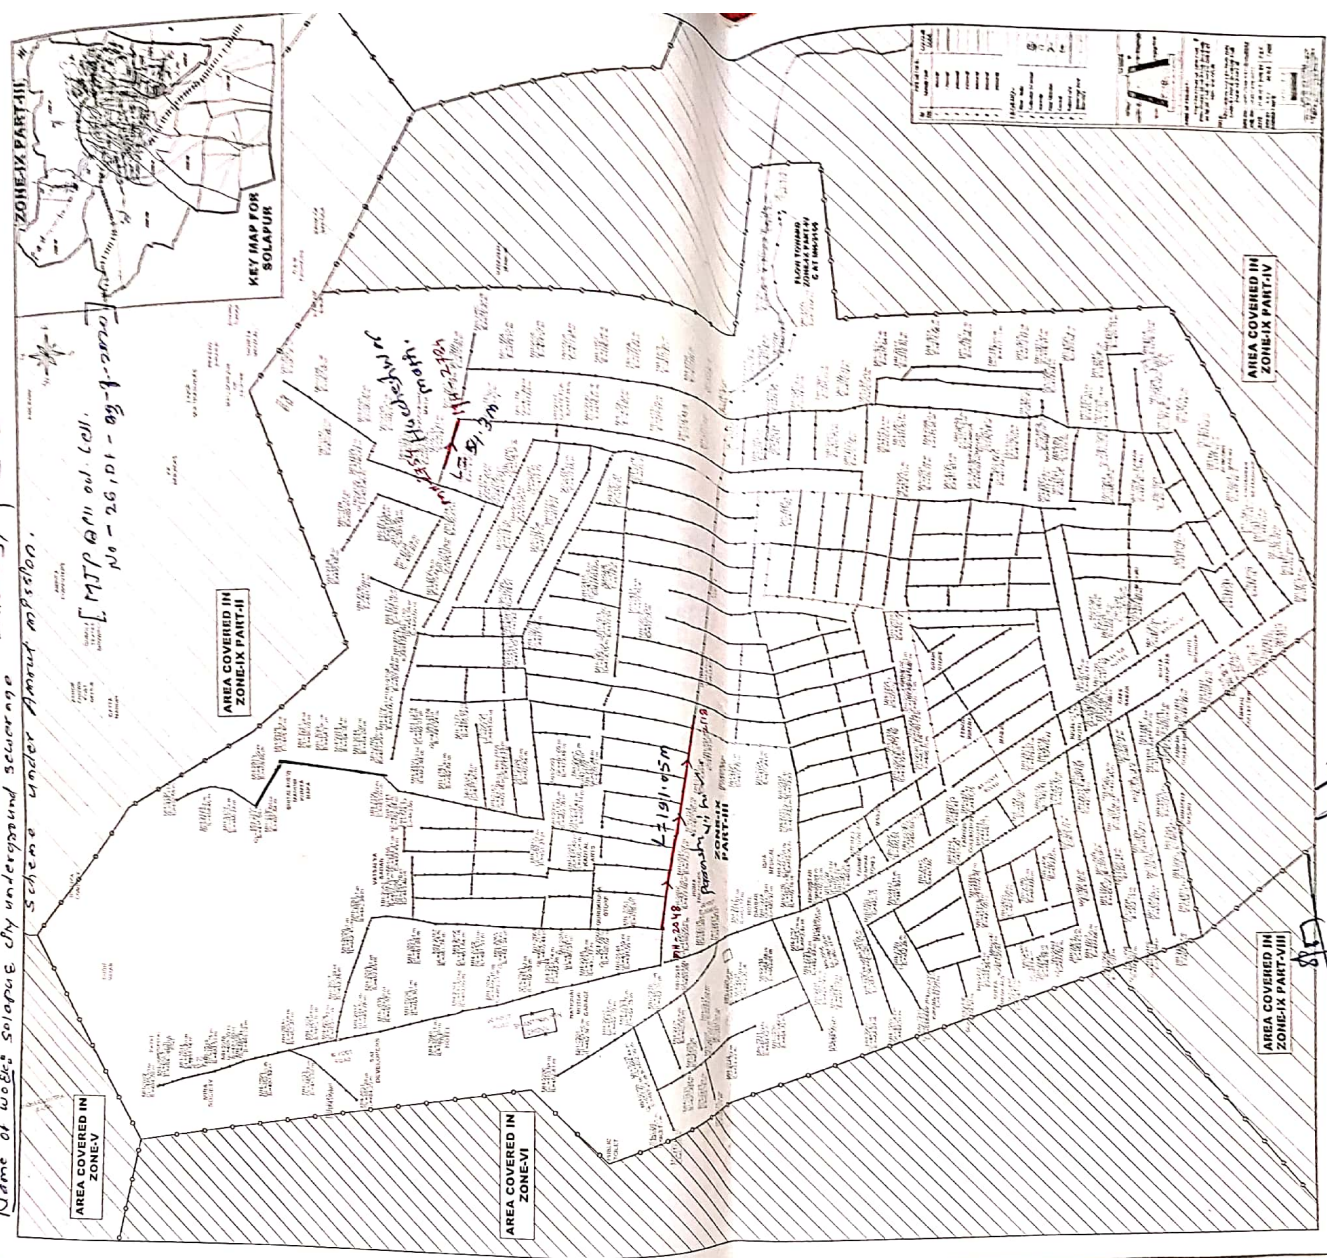

RA 4  
1


13/01/20  
श. व. अ. प्र. (सं. प्र.)  
श. व. अ. प्र. अ. प्र. प्र.

Asst. Executive Engineer,  
Maharashtra Jeevan Pradhikaran,  
Subdivision No. 1, Solapur.

Address  
No.

श. व. अ. प्र. (सं. प्र.)  
श. व. अ. प्र. अ. प्र. प्र.

OFFICE STORE ENGG. BLDG  
No. 1  
Subdivision No. 1, Solapur

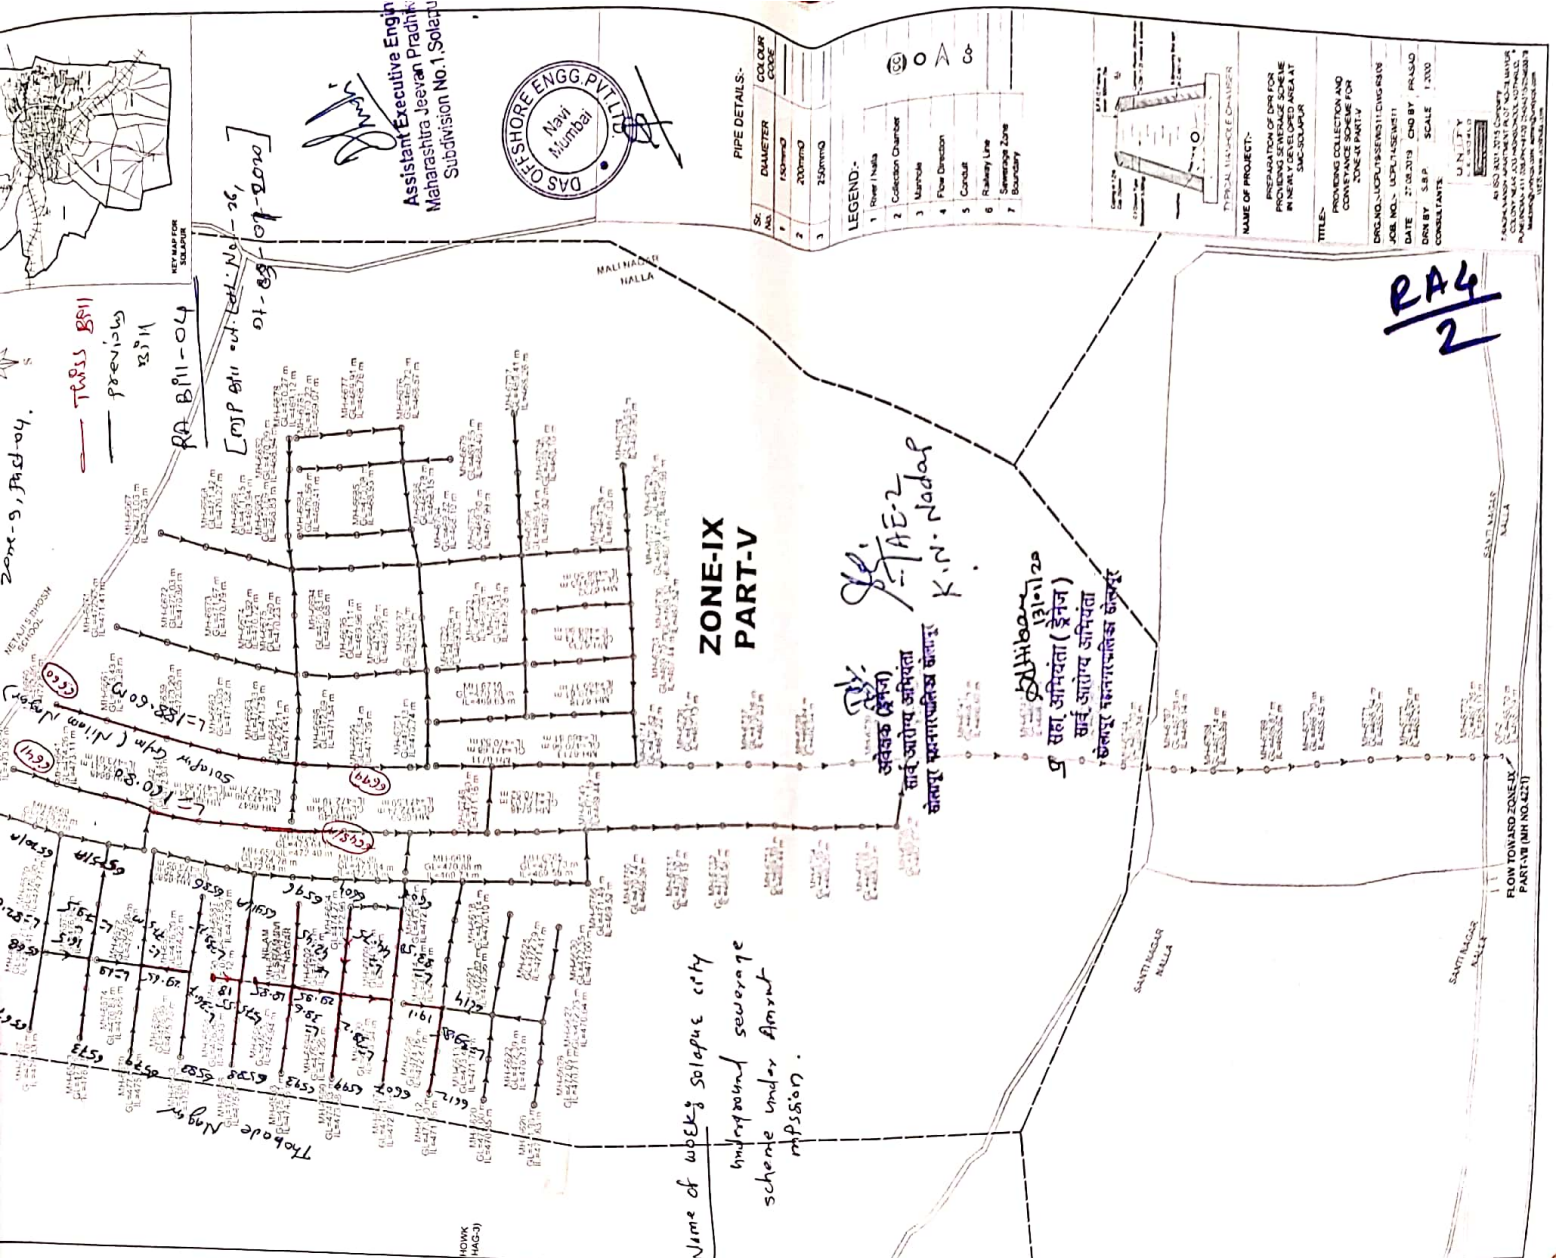

Name of work: Solapure city  
 underground sewerage  
 scheme under Amrut  
 mission.

अवेक (वेन)  
 सार्व आरोग्य अभियंता  
 कलकत्ता महानगरपालिका क्षेत्र

SAHIBAN  
 13/11/20  
 सार्व आरोग्य अभियंता  
 कलकत्ता महानगरपालिका क्षेत्र

SAE-2  
 K.N. Nadar

**ZONE-IX  
 PART-V**




Assistant Executive Engineer  
 Maharashtra Jeevan Pradhik  
 Subdivision No.1, Solapur

PIPE DETAILS-

Sr. No.	DIAMETER	COLOR	GRADE
1	150mm		
2	200mm		
3	250mm		

- LEGEND-
- 1 Power / Halls
  - 2 Collection Chamber
  - 3 Manhole
  - 4 Flow Direction
  - 5 Catcher
  - 6 Railway Line
  - 7 Sewerage Zone Boundary

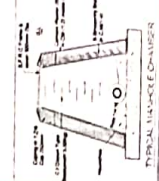


NAME OF PROJECT:  
 PREPARATION OF DWS FOR  
 PROVIDING SEWERAGE SCHEME  
 IN NEWLY DEVELOPED AREA AT  
 SOLAPUR

TITLE:  
 GENERAL COLLECTION AND  
 CONVEYANCE SCHEME FOR  
 ZONE IX PART V

DRG. NO.: UOP/14/SEW/11  
 JOB NO.: UOP/14/SEW/11  
 DATE: 27.08.2019 CHD BY: RAASO  
 DRN BY: S.P. SCALE: 1:200  
 CONSULTANTS:  
 U.N. CITY  
 111

RA4  
 2



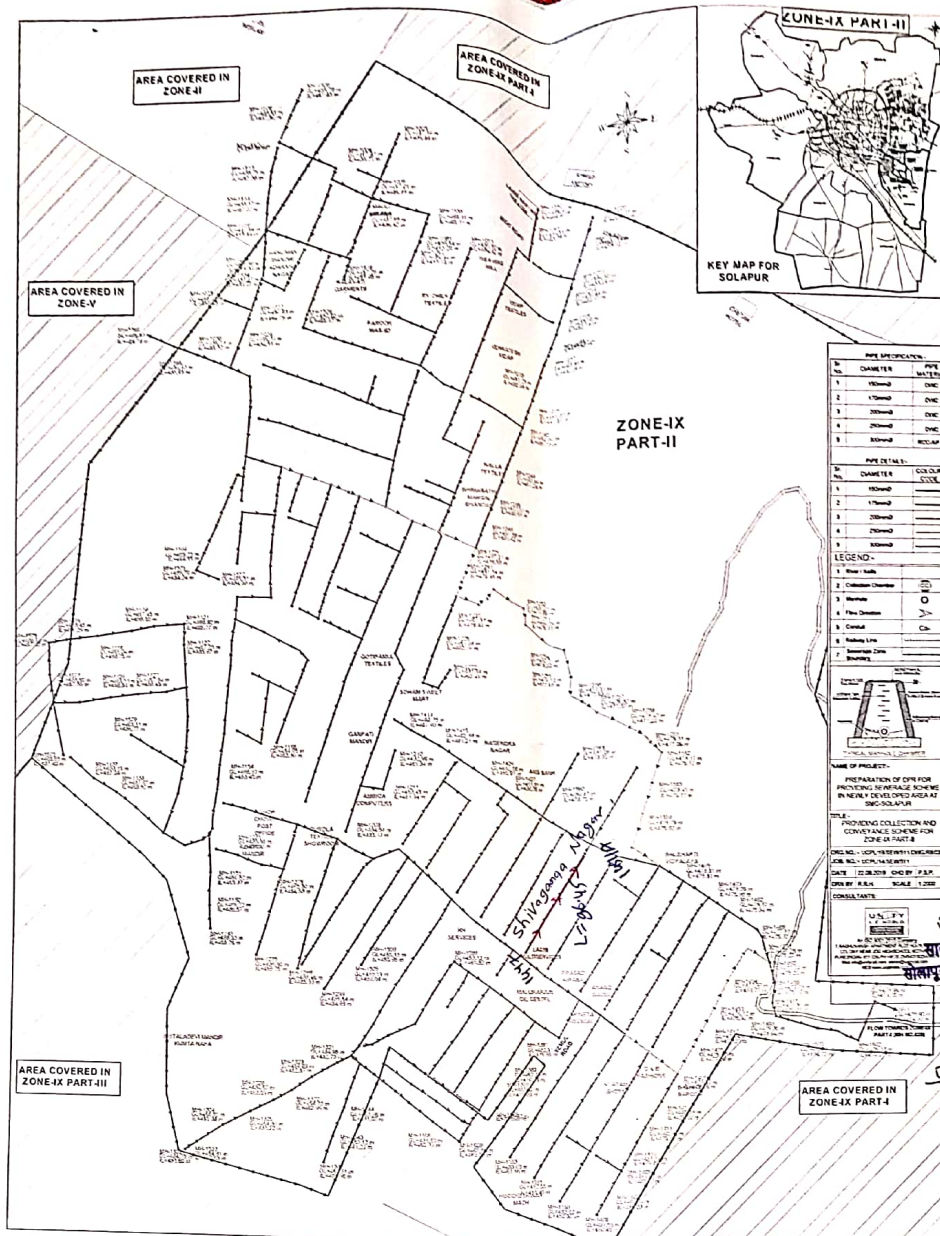

RA BPII-04 **RA4**  
**4**

zone-09 - This Bill  
part-02 - preview

Name of work - Solapur city  
underground sewerage scheme  
under Amul mission.

RPF BPII order No-26,  
dt- 09-11-2020  
09-1-2020

*J. M. J.*  
Assistant Executive Engineer  
Maharashtra Jeevan Pradhikaran  
Subdivision No.1, Solapur.

*Shilpa*  
अवेक (इंज) सार्व आरोग्य अभियंता सोलापूर महानगरपालिका सोलापूर



*Shilpa* 13/10/20  
सहा. अभियंता (इंज) सार्व आरोग्य अभियंता सोलापूर महानगरपालिका सोलापूर


RA-Bill-04

2018-10-19-2021

Name of work: Solapur city underground sewerage scheme under Amrut mission.

- This Bill - previous

[MSP Bill No. 20, 01-03-07-2020]

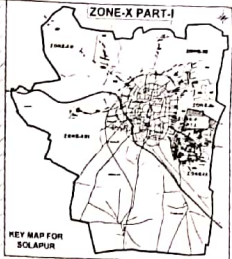

RA4/5

ZONE-X PART-I




Heaven Sewer Engrg

Assistant Executive Engineer, Maharashtra Jeevan Pradhikaran, Subdivision No.1, Solapur

अवेबक (इनेज) सार्व आरोग्य अभियंता सोलापूर महानगरपालिका सोलापूर

सहा अभियंता (इनेज) सार्व आरोग्य अभियंता सोलापूर महानगरपालिका सोलापूर

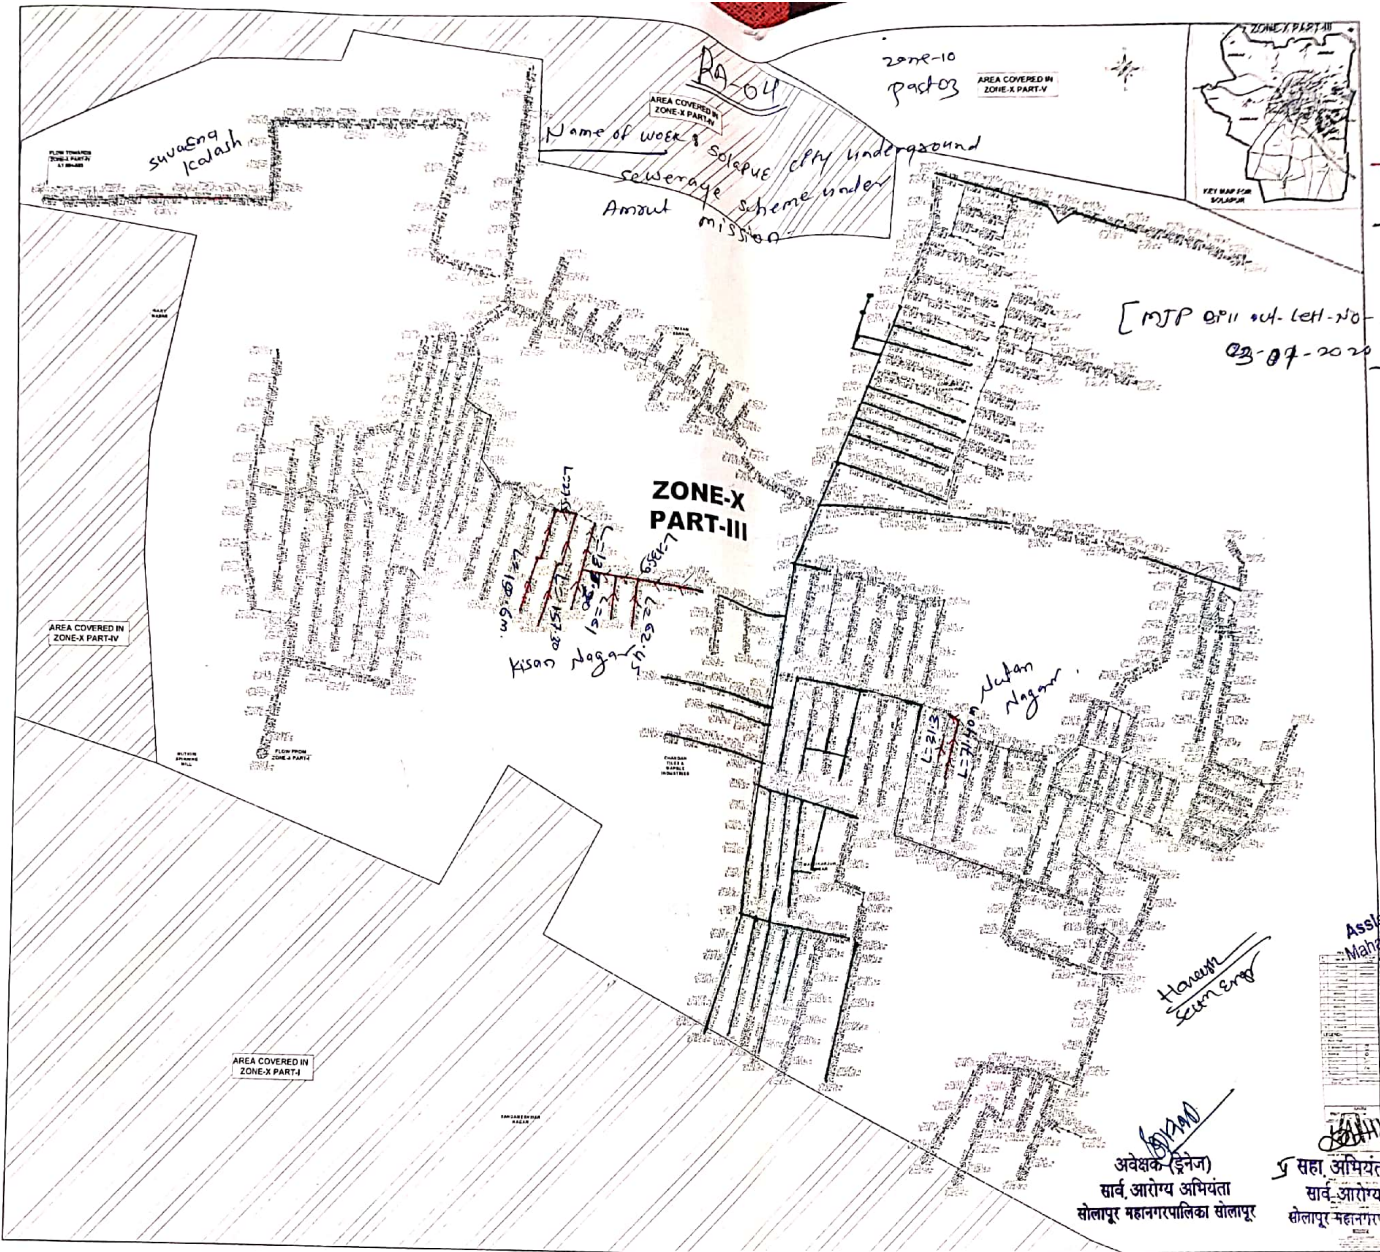

- this 011  
- previous 311

**RA4**  
**6**

*Joshi*  
Assistant Executive Engineer  
Maharashtra Jeevan Pradhik  
Subdivision No.1, Solapur



अवेक्षक (इनेज)  
सार्व आरोग्य अभियंता  
सोलापूर महानगरपालिका सोलापूर

सहा अभियंता (इनेज)  
सार्व आरोग्य अभियंता  
सोलापूर महानगरपालिका सोलापूर

