


KEY MAP FOR SOLAPUR

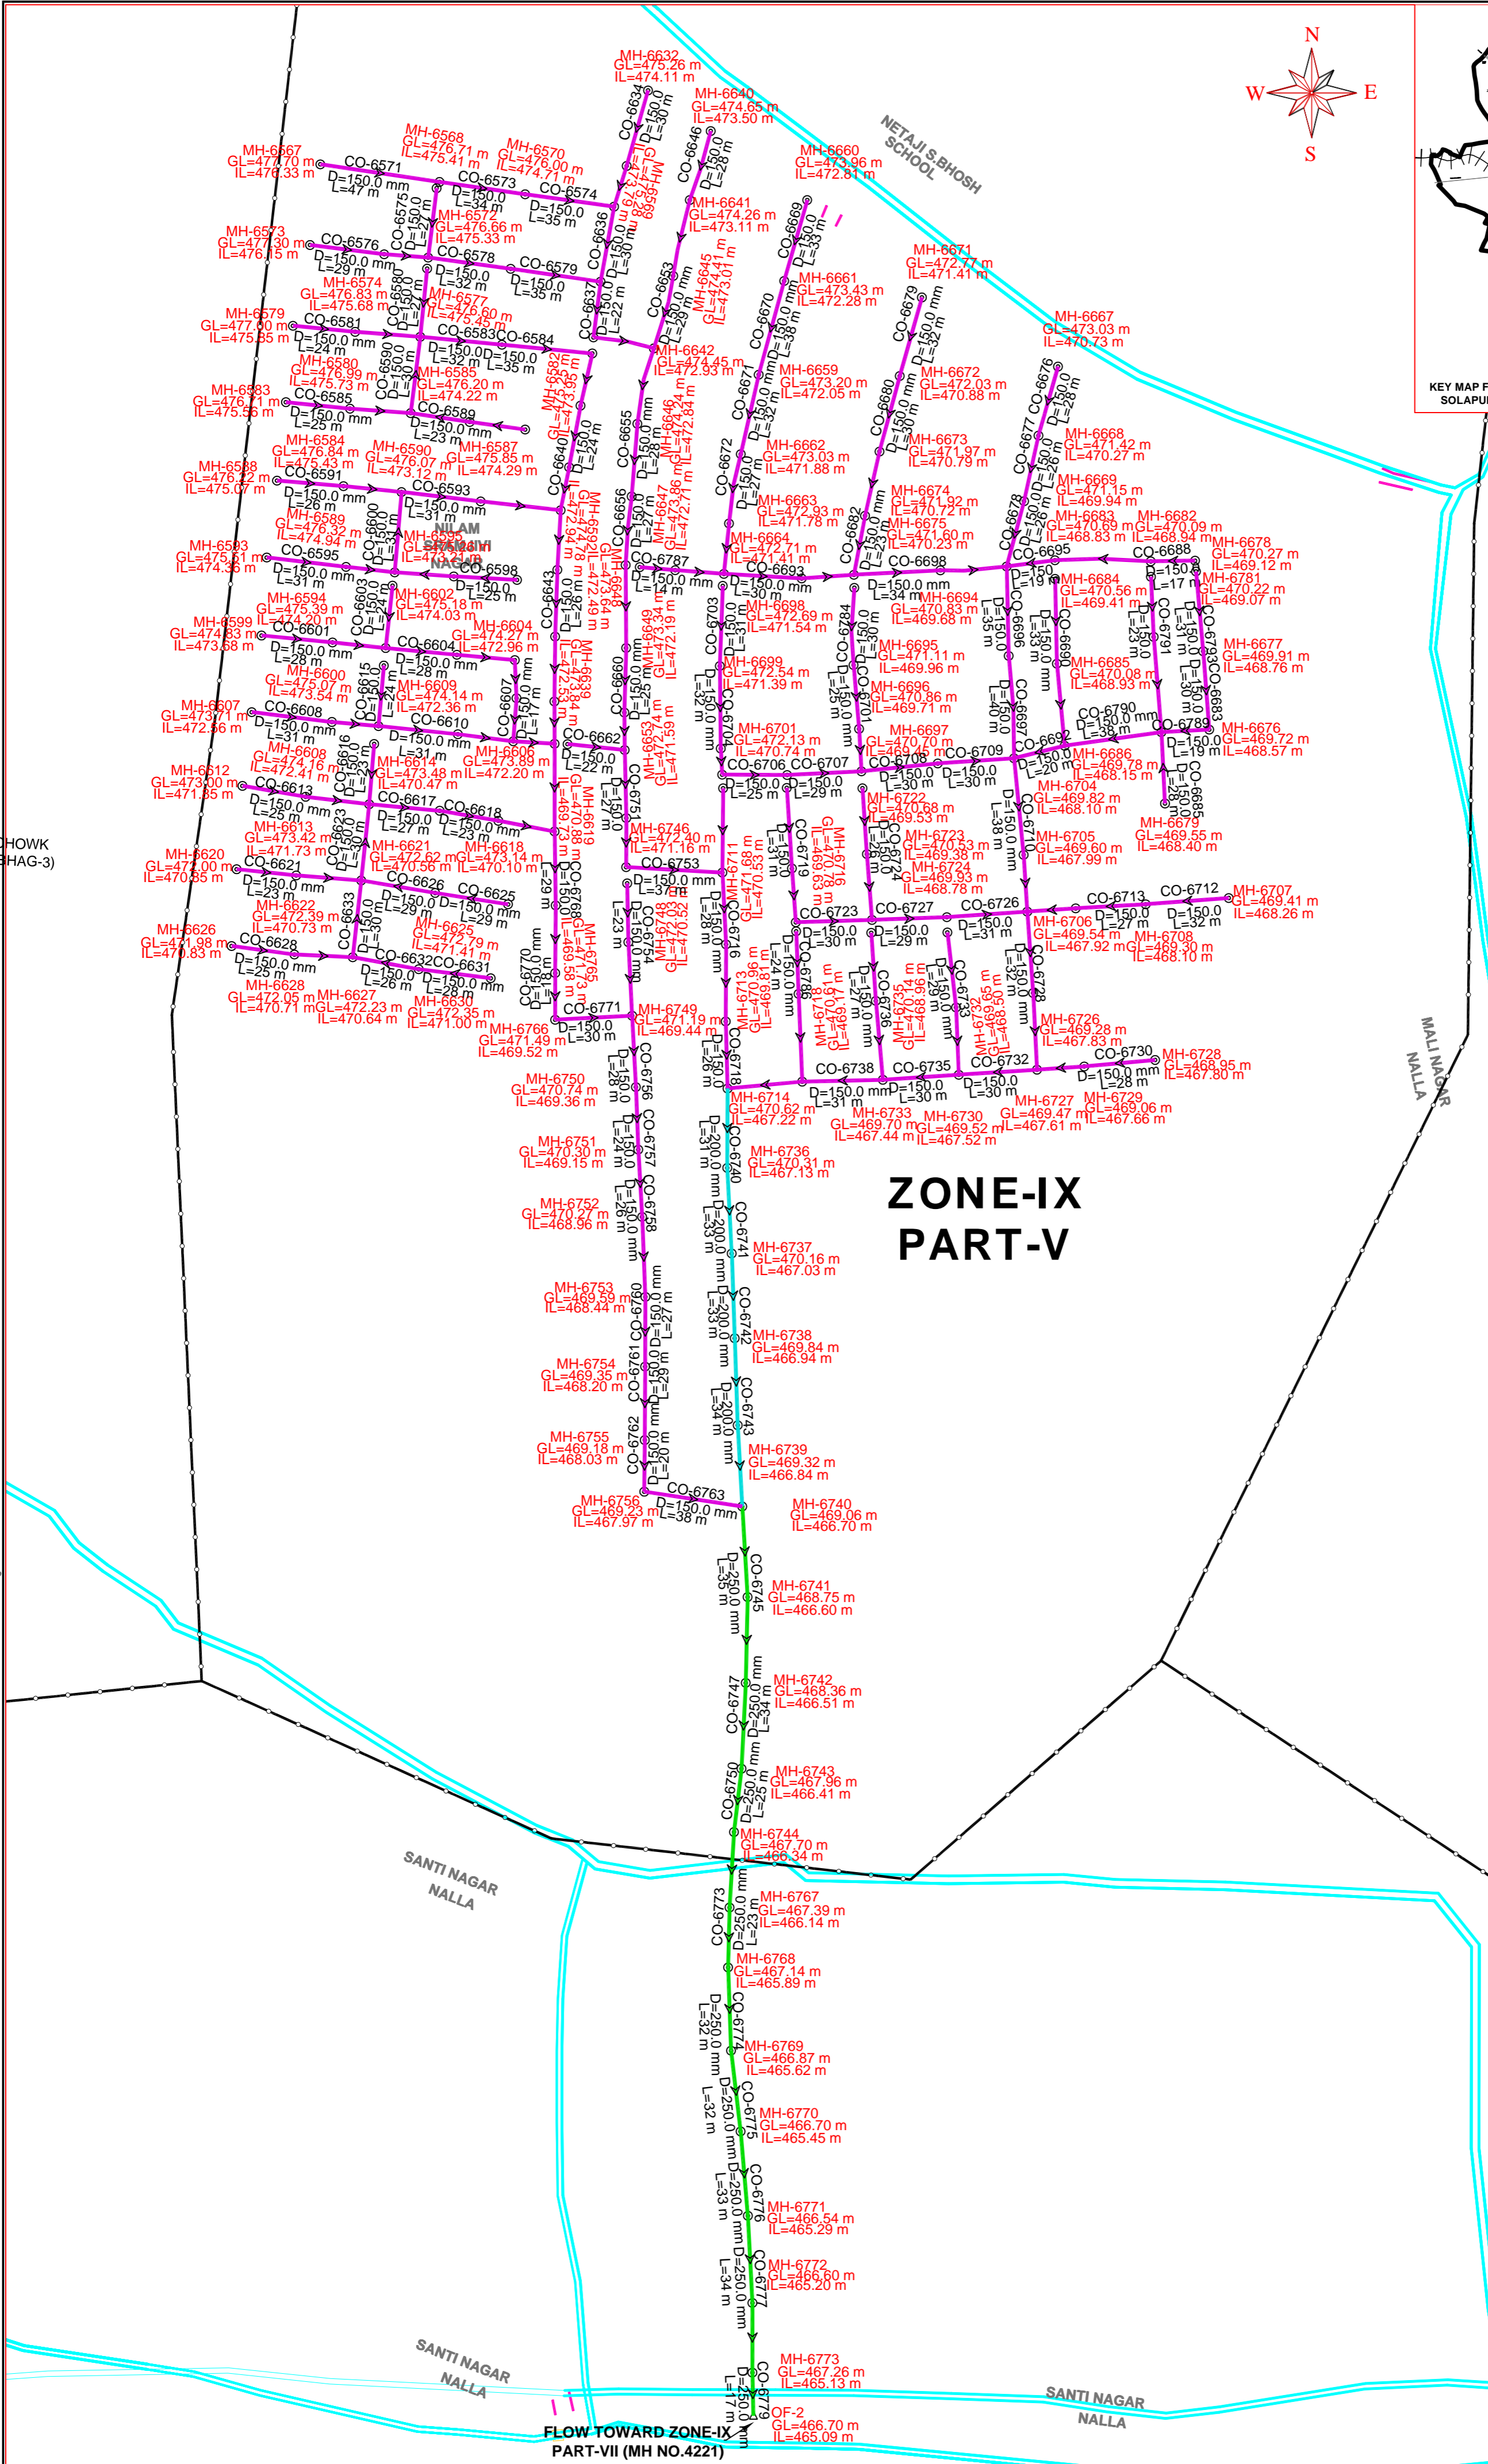


ZONE-IX PART-V

PIPE DETAILS:-

Sr. No.	DIAMETER	COLOUR CODE
1	150mmØ	
2	200mmØ	
3	250mmØ	

LEGEND:-

1	River / Nalla	
2	Collection Chamber	
3	Manhole	
4	Flow Direction	
5	Conduit	
6	Railway Line	
7	Sewerage Zone Boundary	

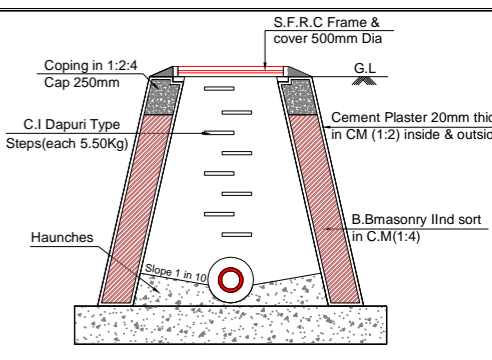

NAME OF PROJECT:-
 PREPARATION OF DPR FOR PROVIDING SEWERAGE SCHEME IN NEWLY DEVELOPED AREA AT SMC-SOLAPUR

TITLE:-
 PROVIDING COLLECTION AND CONVEYANCE SCHEME FOR ZONE-IX PART-V

DRG.NO.:- UCPL/19/SEW/511/DWG/R8/06
JOB. NO.:- UCPL/14/SEW/511
DATE 27.08.2019 **CHD BY** PRASAD
DRN BY S.B.P. **SCALE** 1:2000

CONSULTANTS:

An ISO 9001:2015 Company
 7, RAGHUVANSH APARTMENT PLOT NO-78, MAYUR COLONY, NEAR JOG HIGHSCHOOL, KOTHRUD, PUNE (INDIA) - 411 038. PH: +9120 25454315/25468878
 Mail: info@unitypl.com; admin@unitypl.com
 WEB: www.unitypl.com