
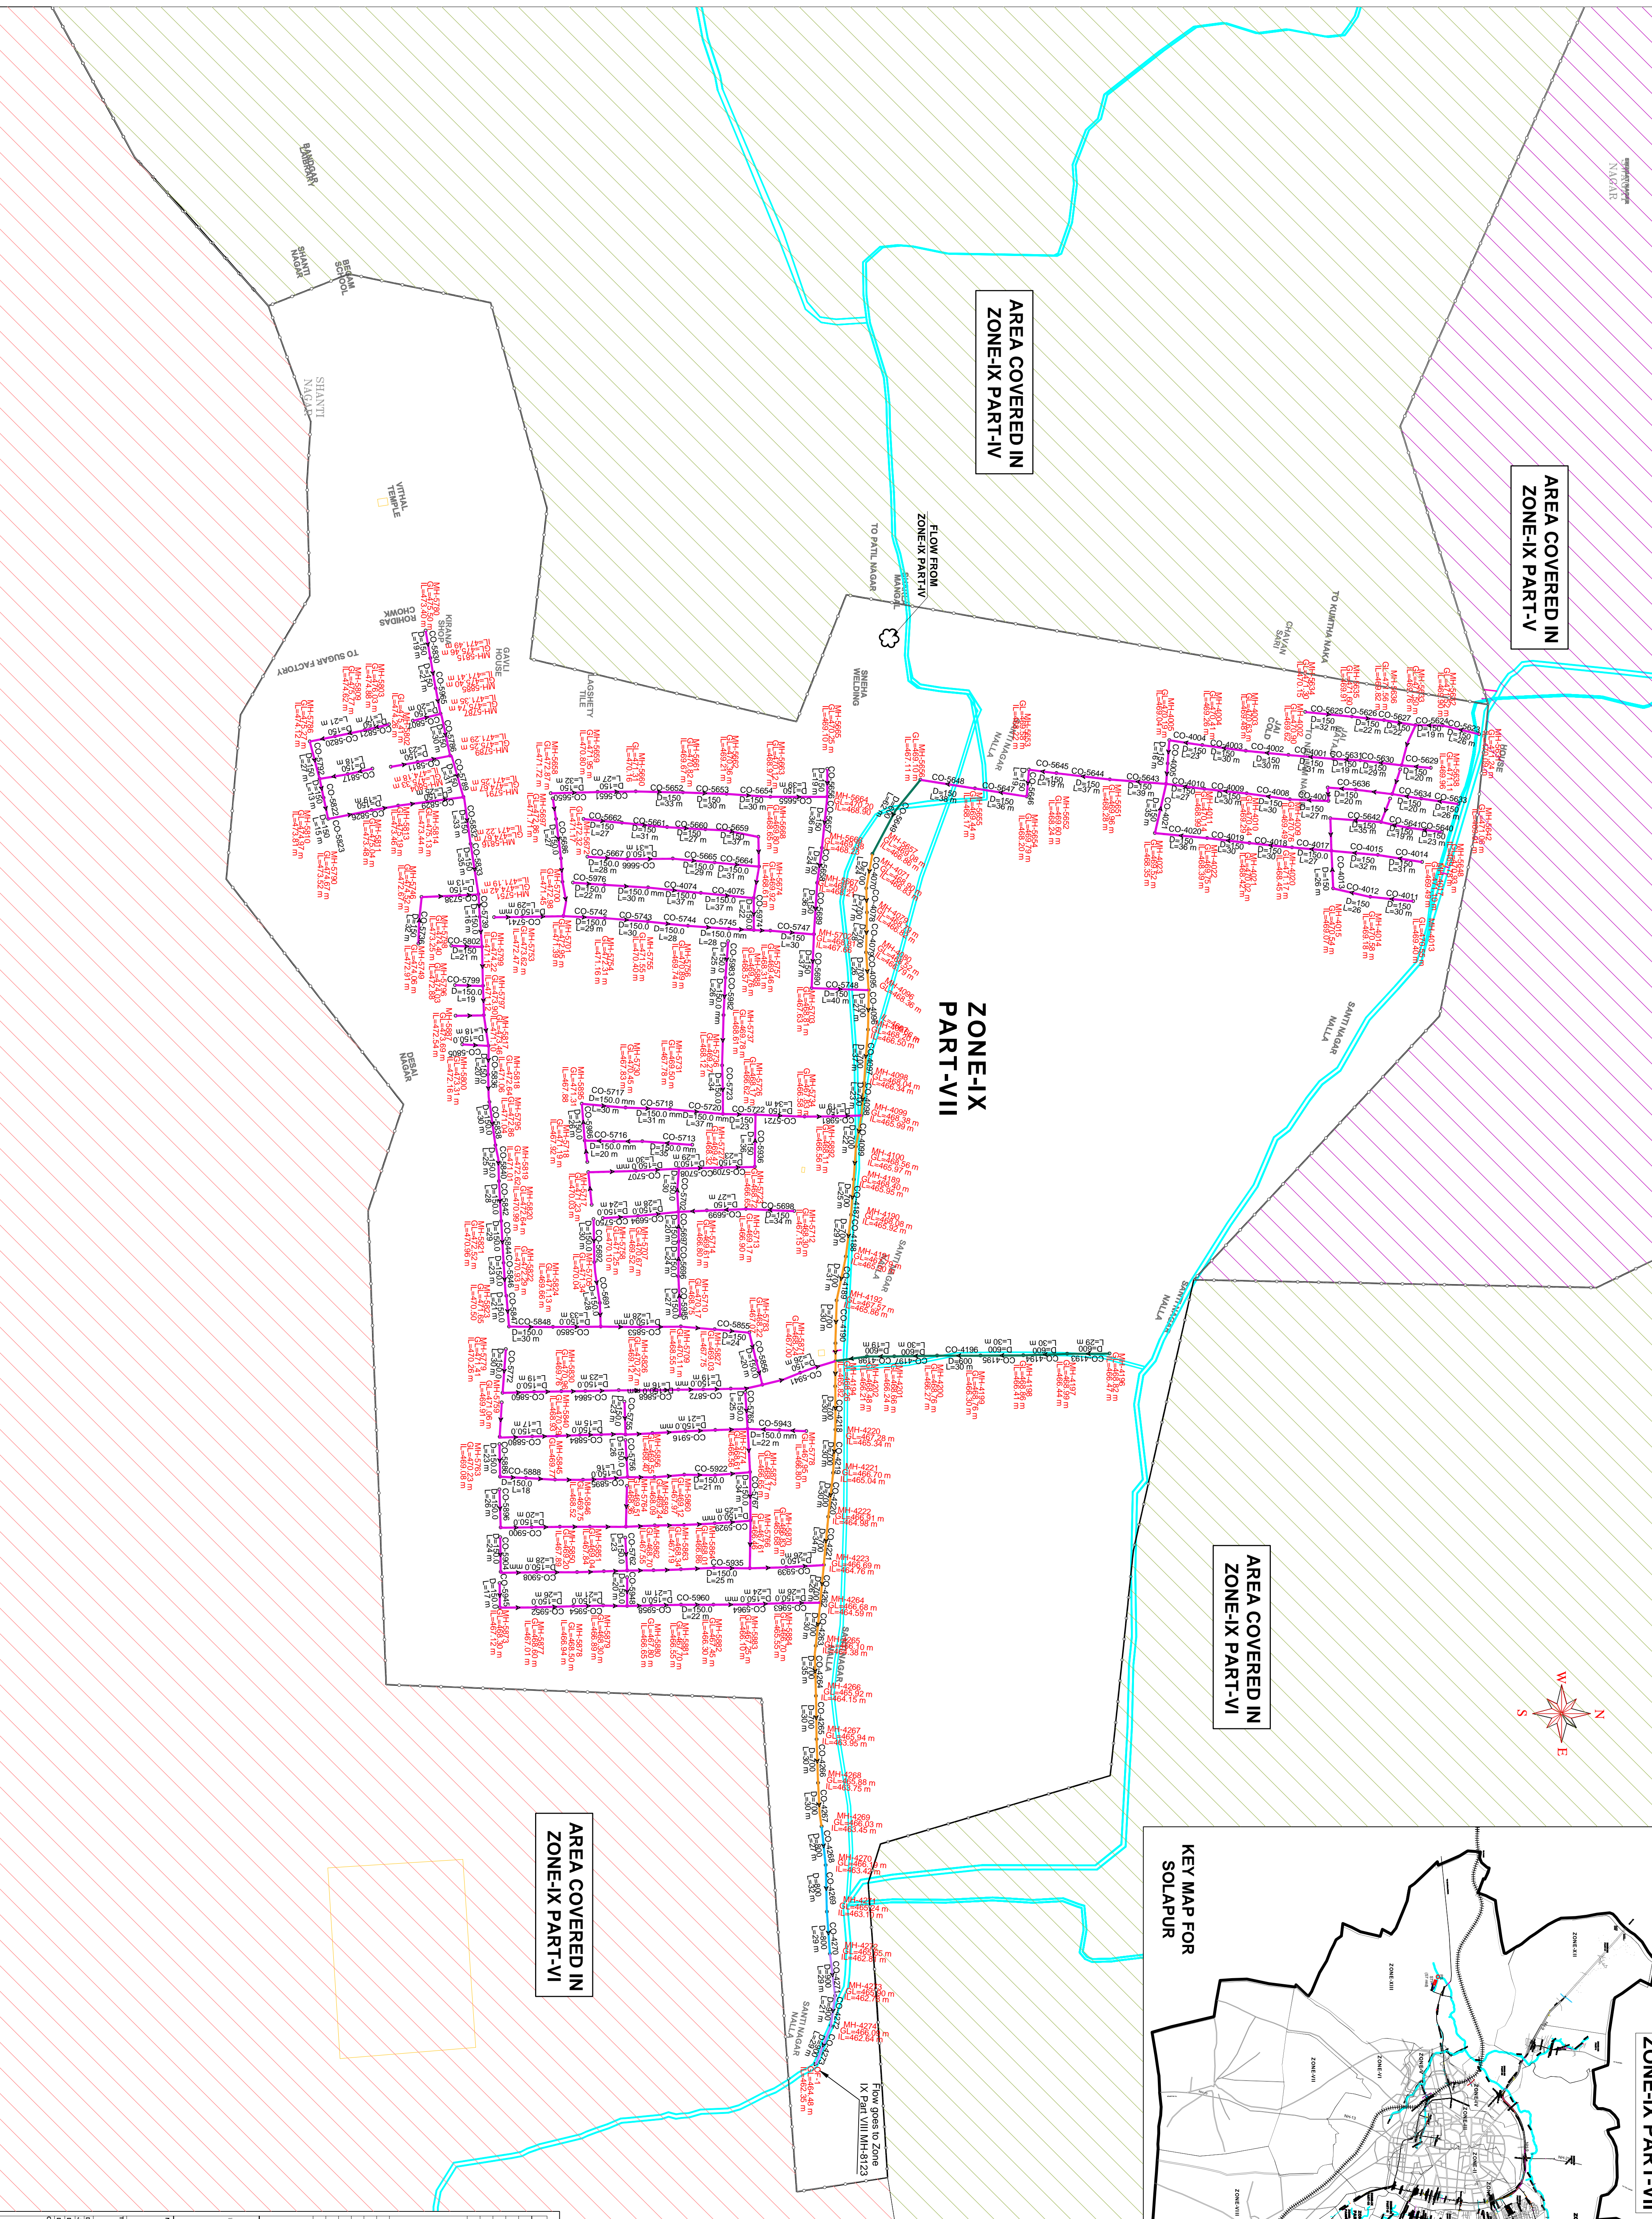
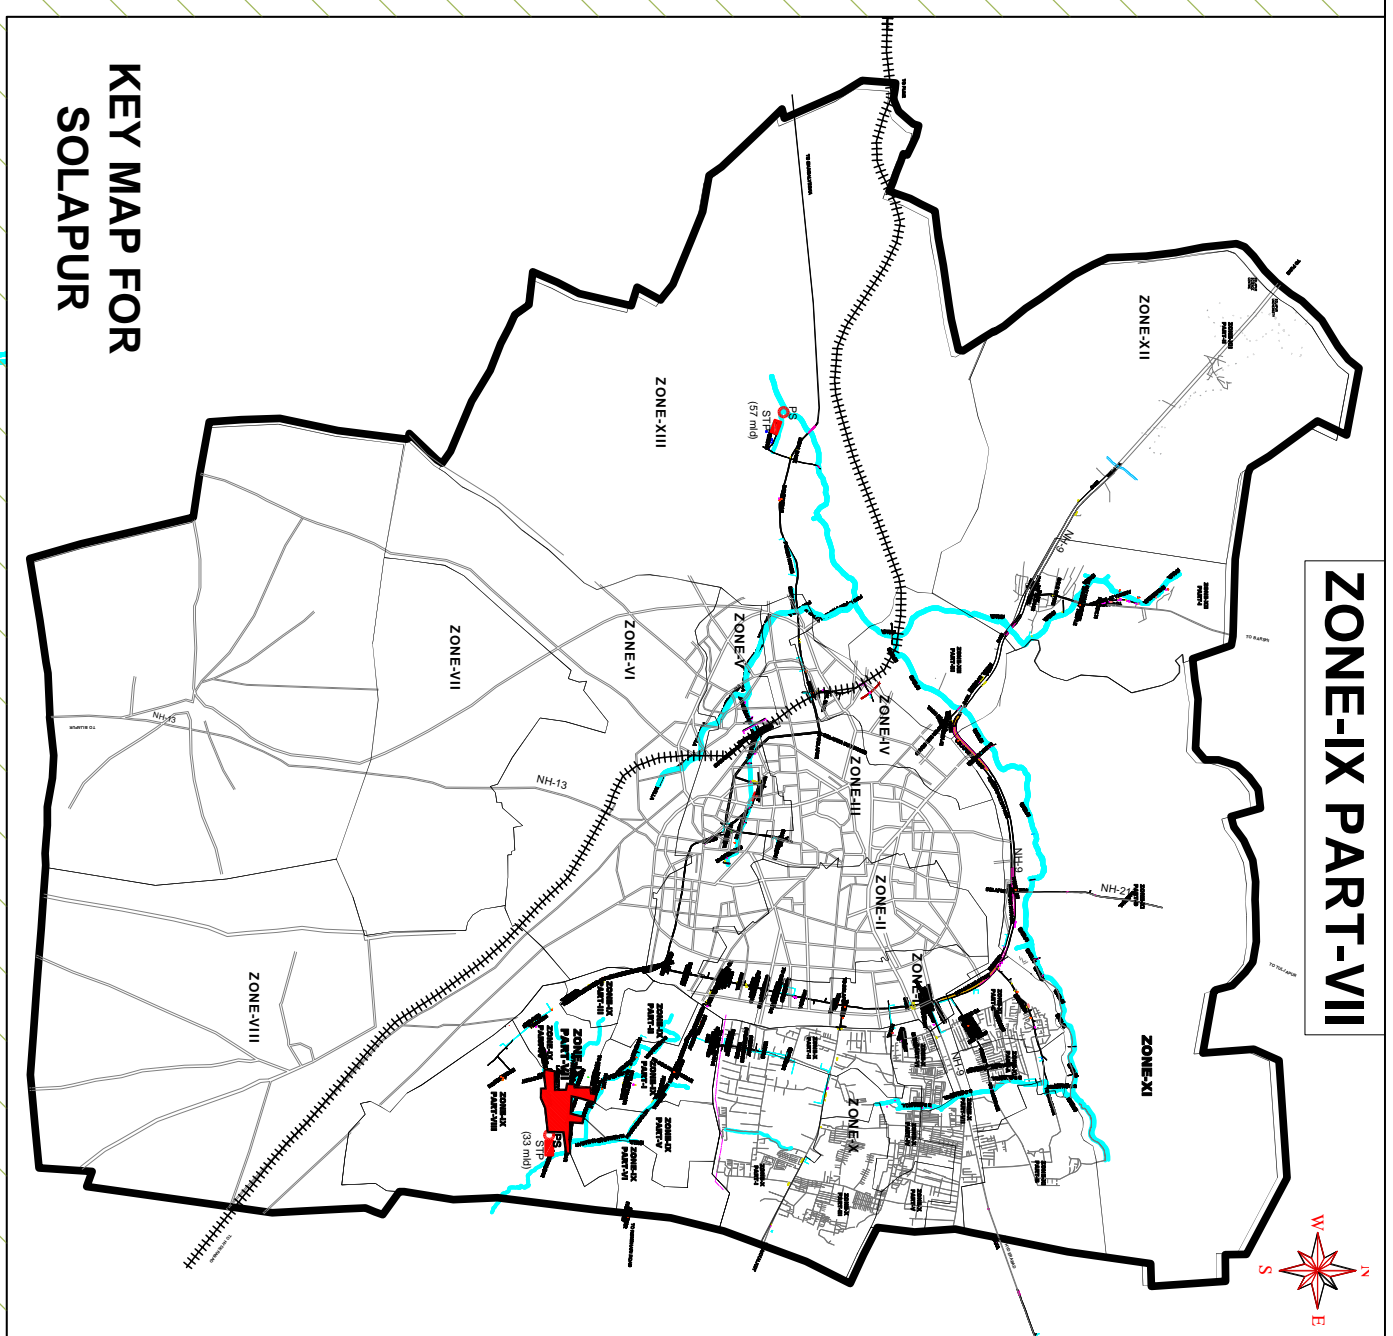


AREA COVERED IN  
ZONE-IX PART-V

AREA COVERED IN  
ZONE-IX PART-IV

**ZONE-IX  
PART-VII**

AREA COVERED IN  
ZONE-IX PART-VI

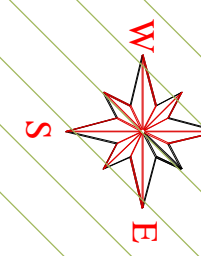



