



AREA COVERED IN ZONE-X PART-VI

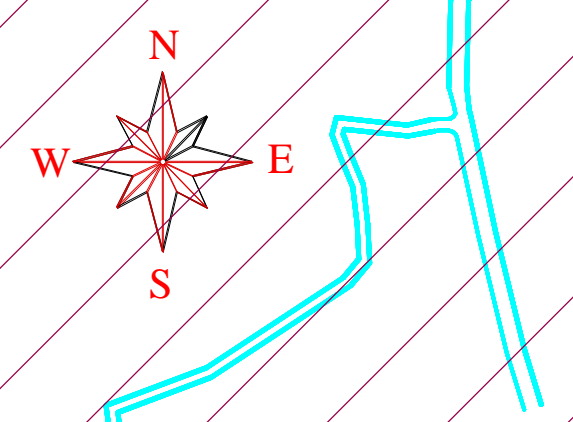

FLOW TOWARDS ZONE-X PART-IV (MH NO.1549)

ZONE-X PART-II

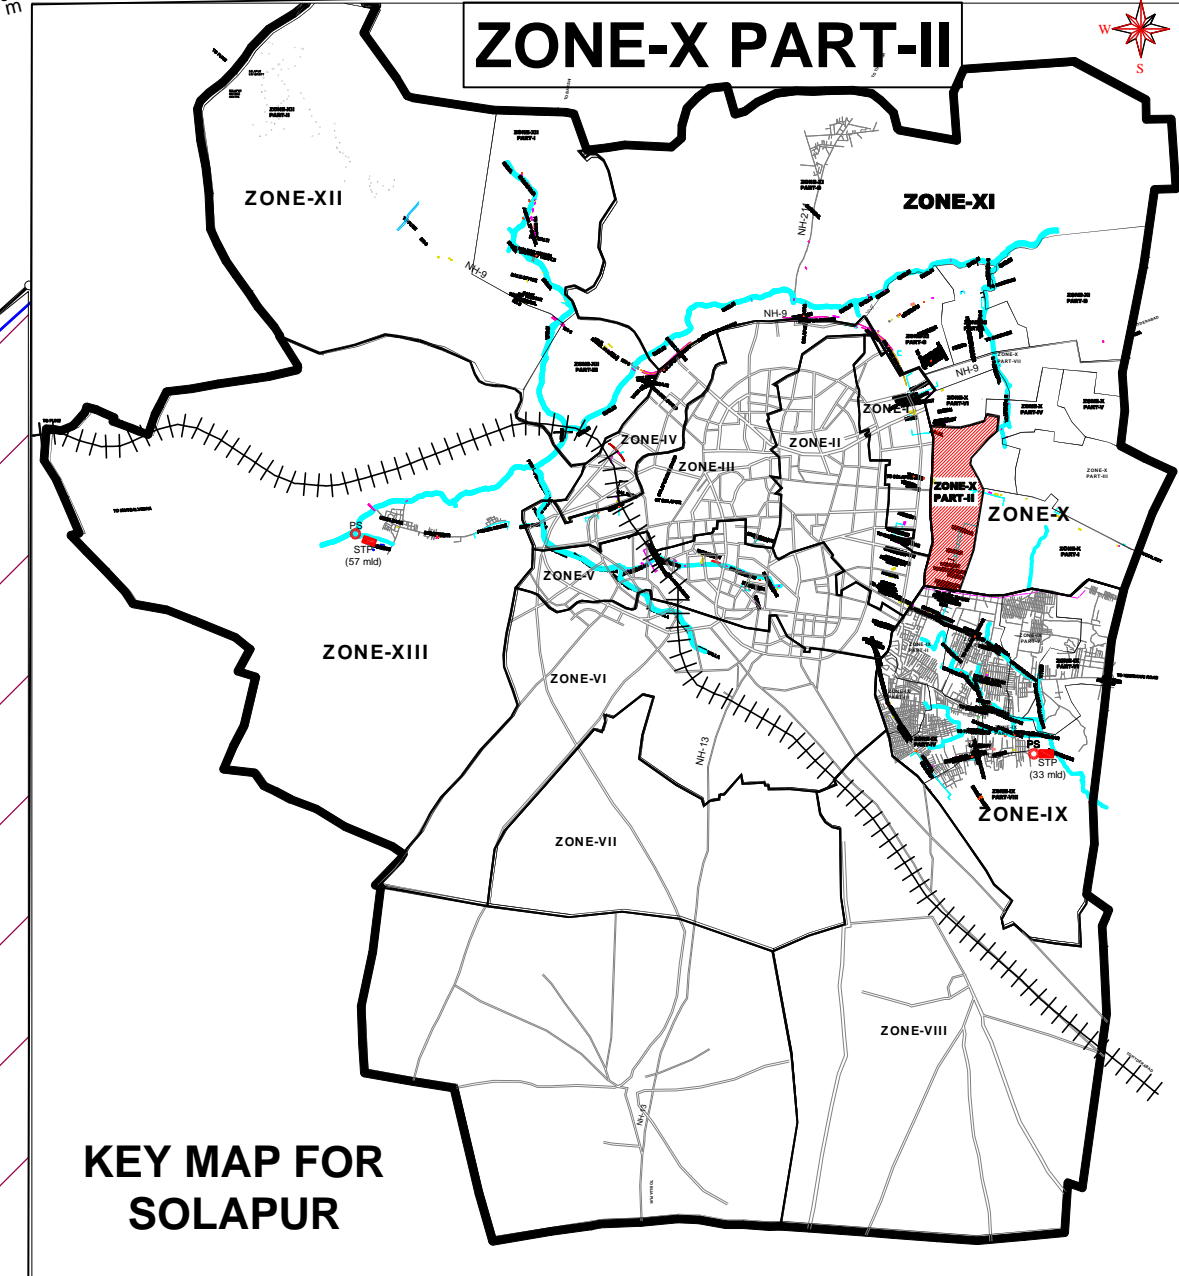


KEY MAP FOR SOLAPUR

AREA COVERED IN ZONE-X PART-IV

ZONE-X PART-II

AREA COVERED IN ZONE-X PART-I

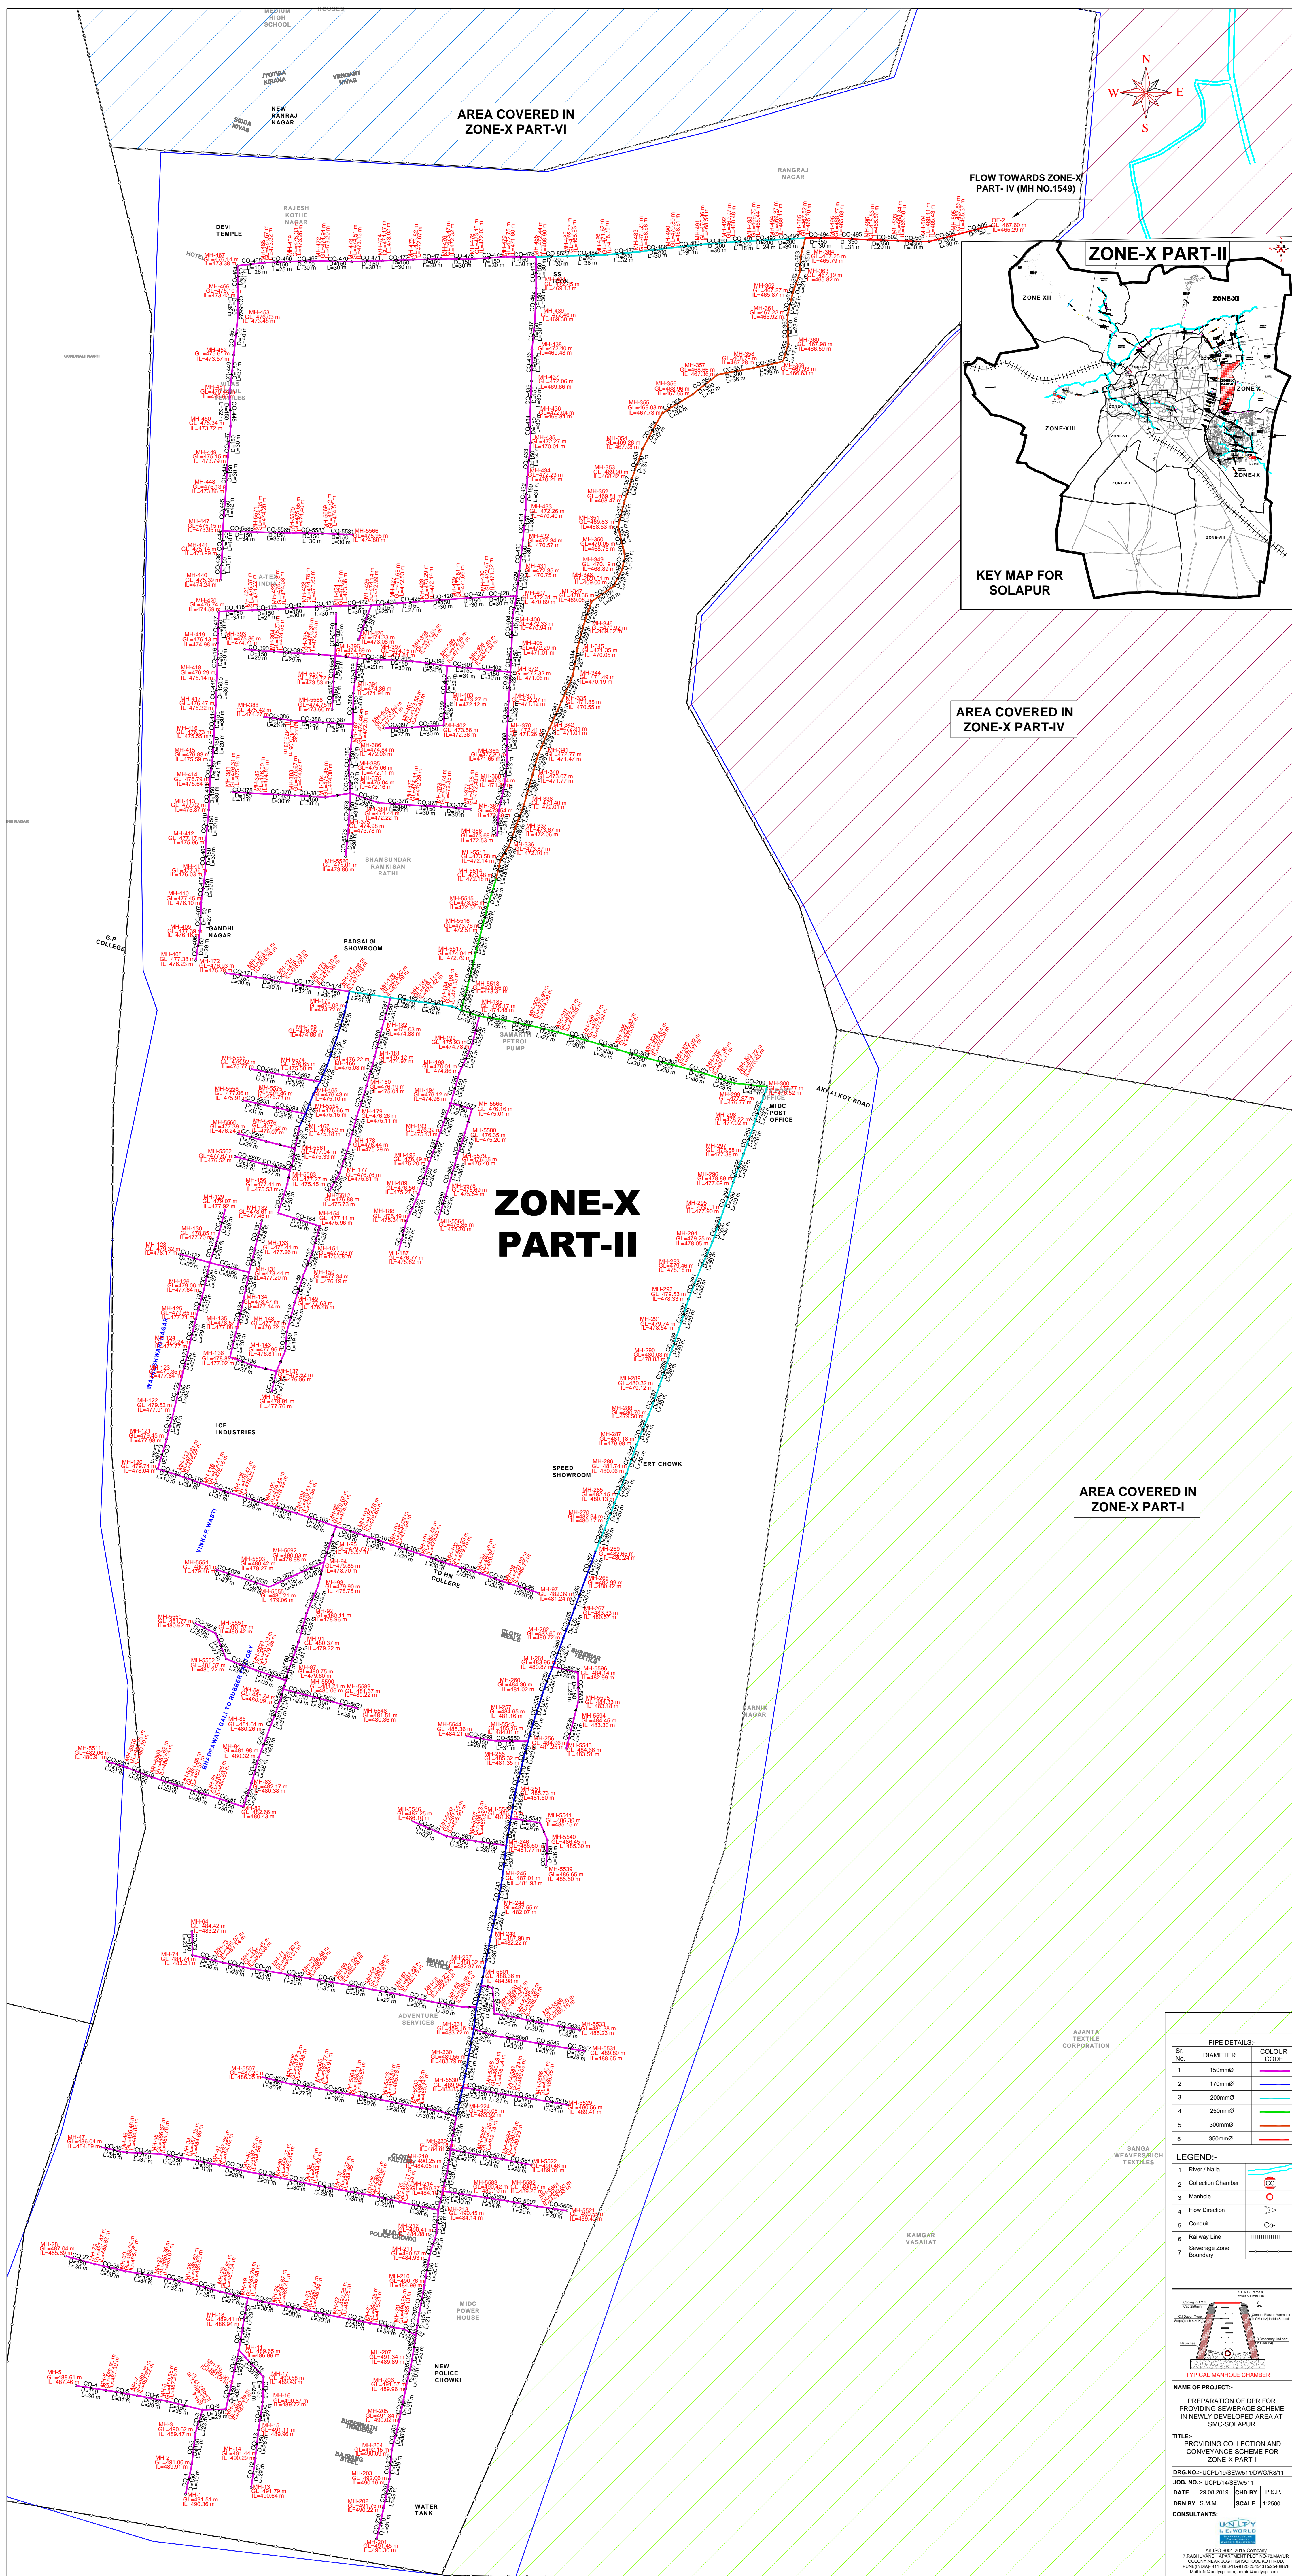


PIPE DETAILS:

Sr. No.	DIAMETER	COLOUR CODE

LEGEND:

1	River / Nala	
2	Collection Chamber	
3	Manhole	
4	Flow Direction	
5	Conduit	
6	Railway Line	
7	Sewerage Zone Boundary	

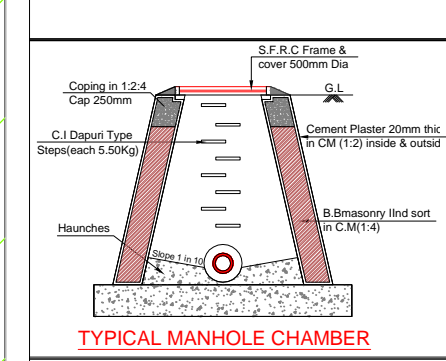

NAME OF PROJECT:
PREPARATION OF DPR FOR PROVIDING SEWERAGE SCHEME IN NEWLY DEVELOPED AREA AT SMC-SOLAPUR

TITLE:
PROVIDING COLLECTION AND CONVEYANCE SCHEME FOR ZONE-X PART-II

DRN BY: S.M.M. **SCALE:** 1:2500

CONSULTANTS:

