


AREA COVERED IN ZONE-X PART-VII

ZONE-X PART-VI



ZONE-X PART-VI

ZONE-X PART-VI

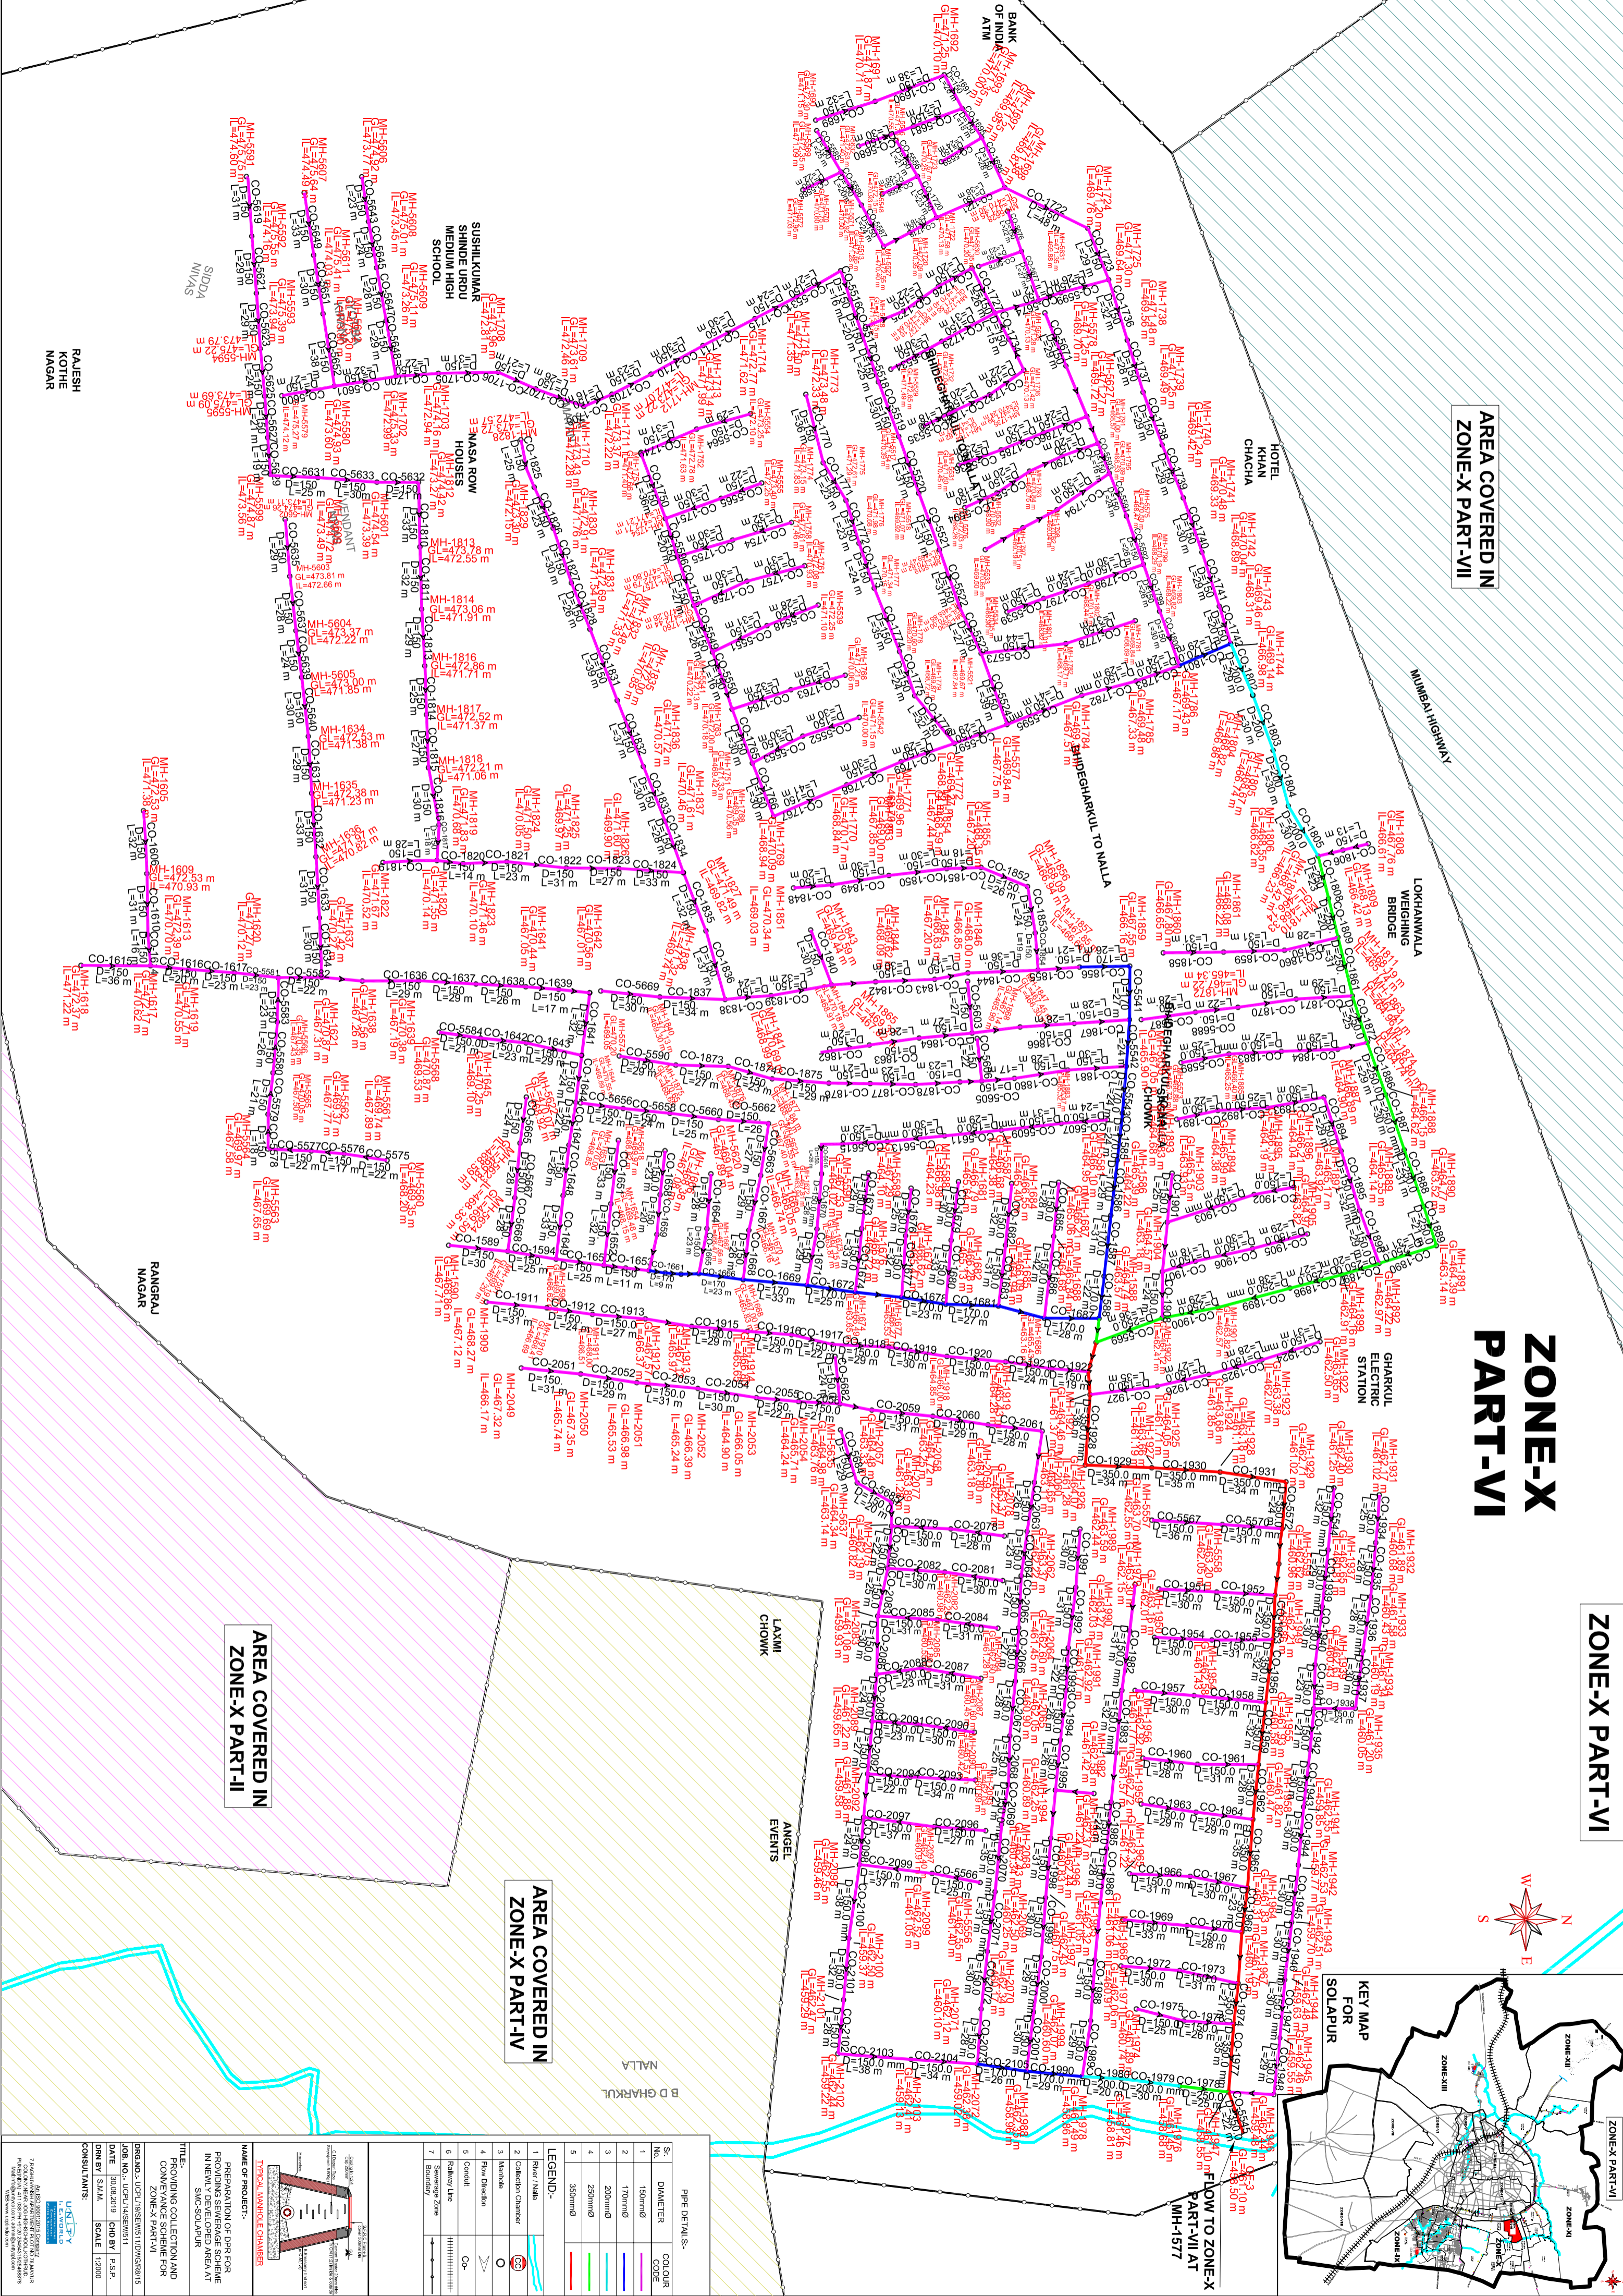

AREA COVERED IN ZONE-X PART-III

AREA COVERED IN ZONE-X PART-IV

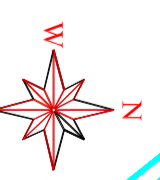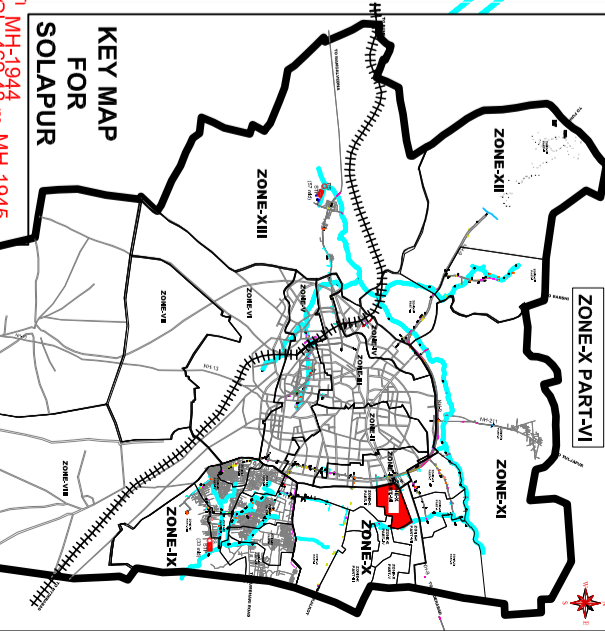

PIPE DETAILS-	
Sl. No.	DIAMETER
1	150mm
2	175mm
3	200mm
4	250mm
5	300mm

LEGEND-	
1	River Name
2	Collection Chamber
3	Manholes
4	Pipe Diameter
5	Canal
6	Railway line
7	Sewerage Zone

NAME OF PROJECT-	
PREPARATION OF DPR FOR PROVIDING SEWERAGE SCHEME IN NEW DEVELOPED AREAS AT SHI-SOLAPUR	

TITLE-	
PROVIDING COLLECTION AND CONVEYANCE SCHEME FOR ZONE-X PART-VI	

JOB NO.:- UCP/14/SEW/11	
DATE	30.08.2019
DRWN BY	SAAMA
SCALE	1:2000

CONSULTANTS-	