

सोलापूर महानगरपालिका, सोलापूर
पर्जन्य जल नियंत्रण व आपत्ती व्यवस्थापन अंतर्गत नालानिहाय सर्वेक्षण अहवाल

नाला क्र.: 34

आरती नगर ते जमादार वस्ती ते नक्का वस्ती नाला (साखळी क्र. 00 ते 1010 मी.)





32

Scale 1 : 500



33

31

CH-317

3.33 1.67

CH-327

3.24 1.76

CH-337

3.15 1.85

CH-347

3.08 1.94

CH-357

2.97 2.03

CH-367

2.88 2.12

CH-377

2.79 2.21

CH-387

3.00 2.00

CH-397

3.40 1.60

33

31

CH-417

CH-427

CH-437

CH-458

CH-464

CH-474

CH-484

CH-494

CH-504

4.60+0.40

5.00

5.00

4.62+0.45

3.51+1.27


3.23+1.77

4.11+0.89


5.00

33

NALA No. 34 - DP OVER LAY PLAN

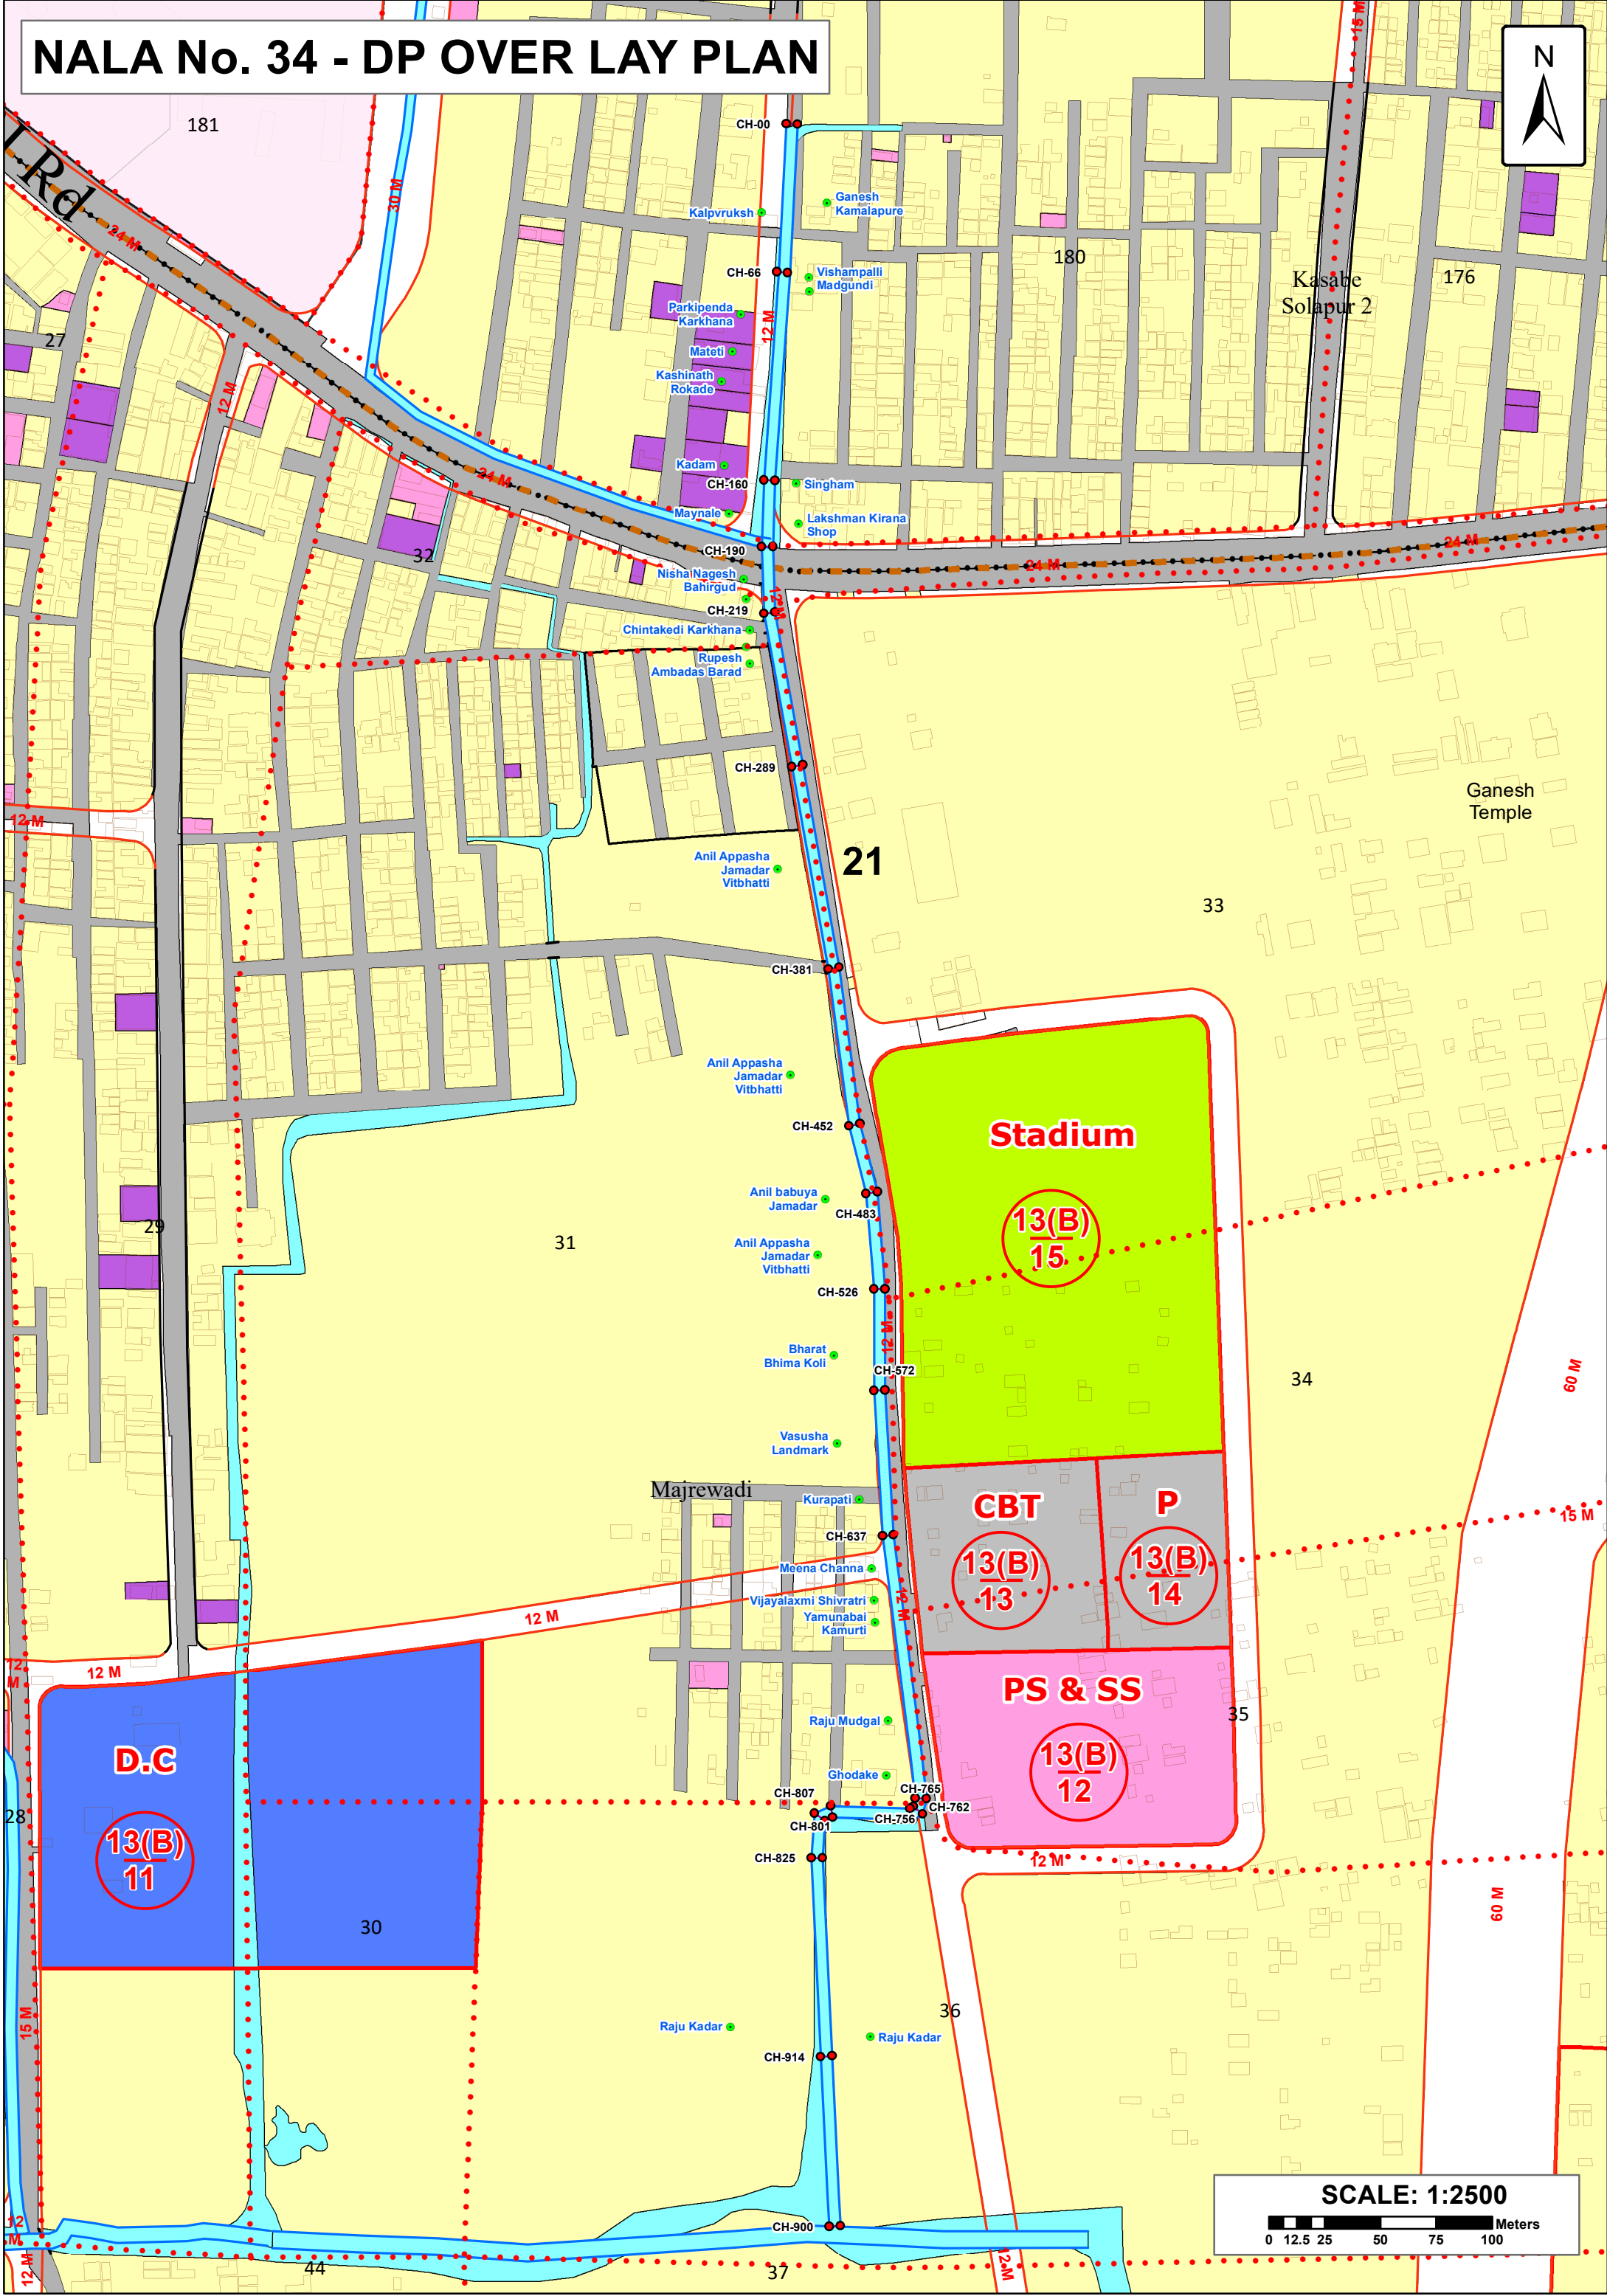

SCALE: 1:2500

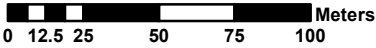

NALA No. 34 - DP OVER LAY PLAN

